
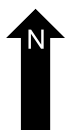
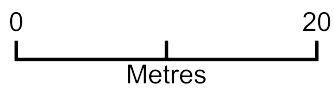


97 KING HENRY ROAD NW3 3QX

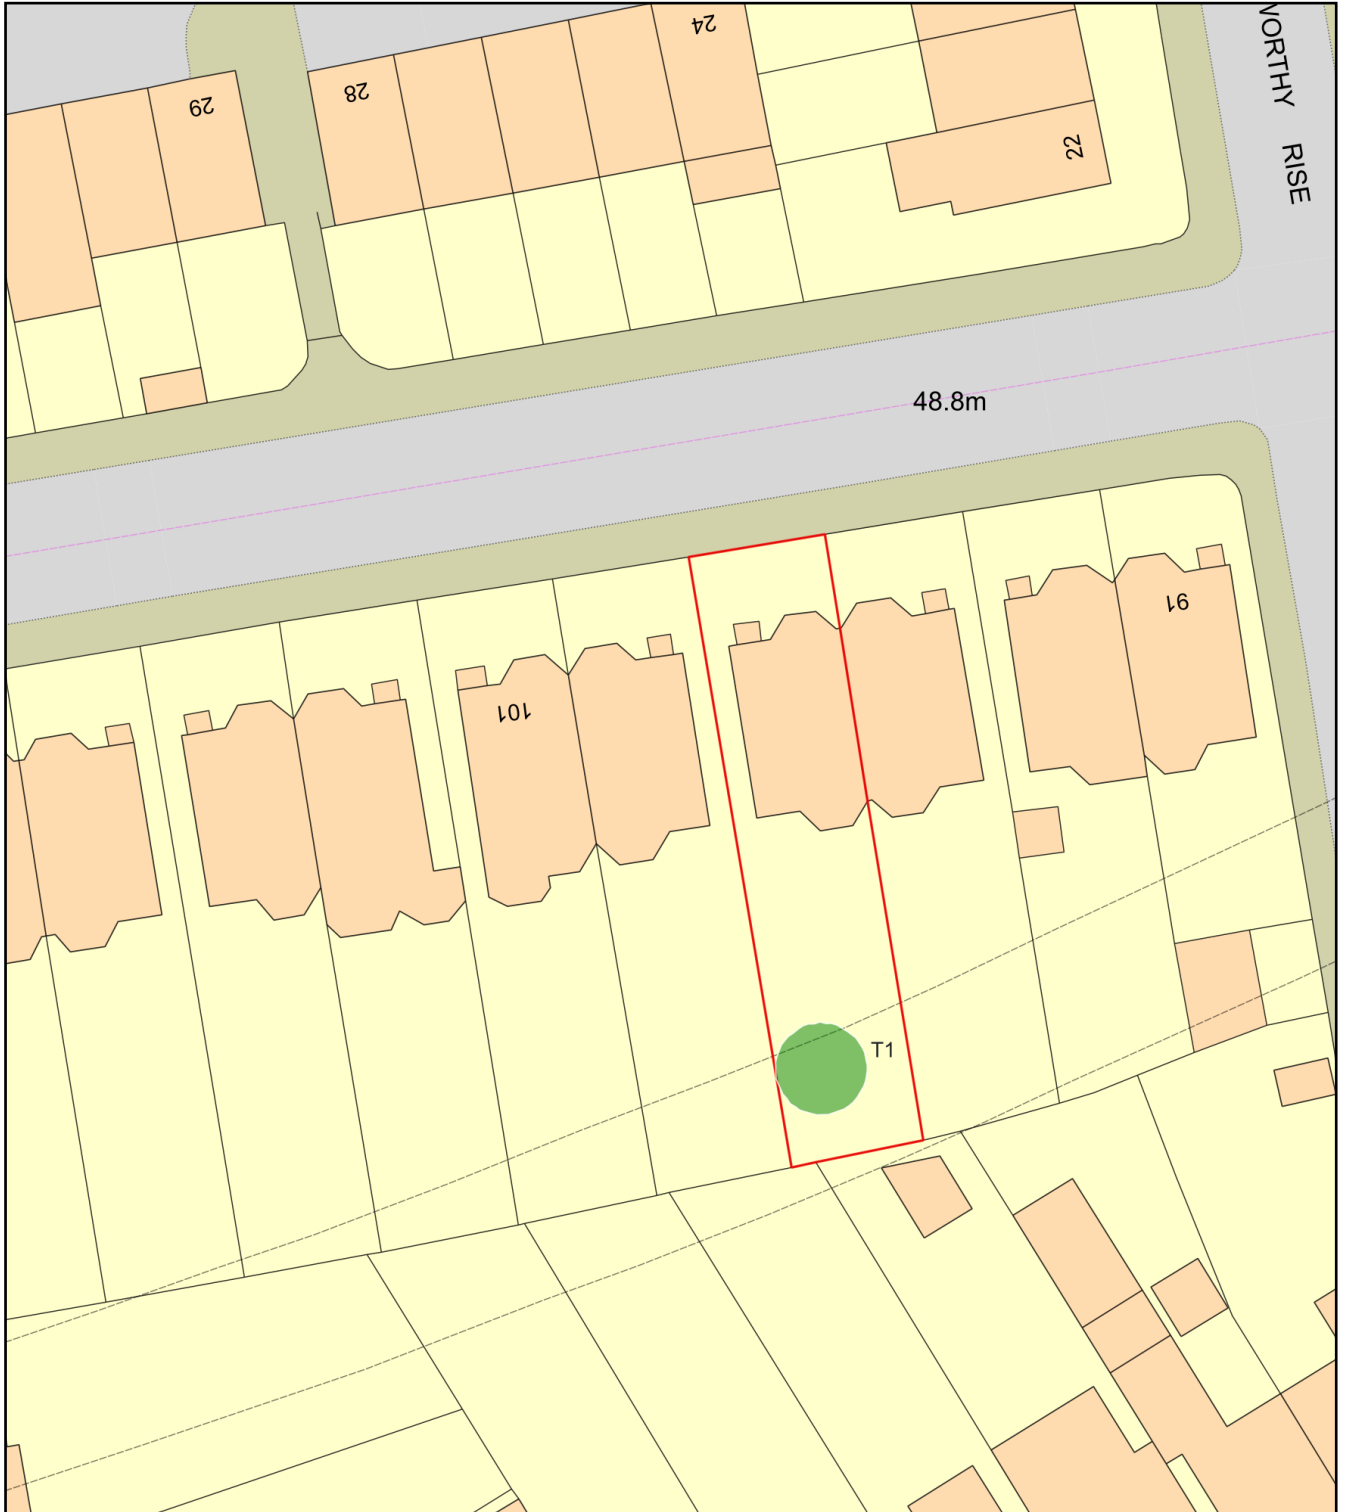

Plan Produced for: L.B.CAMDEN

Date Produced: 21 Aug 2023

Plan Reference Number: TQRQM23233120302086

Scale: 1:500 @ A4