

10.0 Areas

10.1 Gross External Area (GEA)

GEA Schedule

Orms					
	Existing			Proposed	
Level	Gross External Area		Level	Gross External Area	
	m ²	ft ²		m ²	ft ²
Ground	4381	47157	Ground	4105	44186
First	4001	43066	First	3909	42076
Second	4035	43432	Second	4127	44423
Third	4026	43336	Third	4111	44250
Fourth	3837	41301	Fourth	3929	42291
Fifth	3299	35510	Fifth	3354	36102
Sixth	663	7136	Sixth	1397	15037
Lower Ground	3209	34541	Lower Ground	3712	39956
Basement	3089	33250	Basement	3089	33250
Total	30540	328730	Total	31733	341571

10.1 Gross External Area (GEA)

Existing GEA Plans



1 00 - FFL PR
Scale: 1 : 500



2 01 - FFL PR
Scale: 1 : 500



3 02 - FFL PR
Scale: 1 : 500



4 03 - FFL PR
Scale: 1 : 500



5 04 - FFL PR
Scale: 1 : 500



6 05 - FFL PR
Scale: 1 : 500



7 06 - FFL PR
Scale: 1 : 500




8 LG - FFL PR
Scale: 1 : 500



9 B1 - FFL PR
Scale: 1 : 500

10.1 Gross External Area (GEA)

Proposed GEA Plans

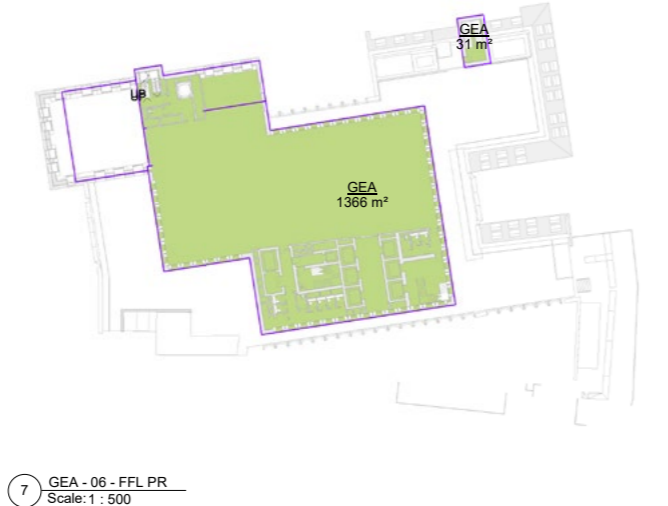


10.2 Gross Internal Area (GIA)

GIA Schedule

Orms					
	Existing			Proposed	
Level	Gross Internal Area		Level	Gross Internal Area	
	m ²	ft ²		m ²	ft ²
Ground	4186	45061	Ground	3846	41398
First	3792	40820	First	3657	39364
Second	3847	41409	Second	3875	41710
Third	3843	41366	Third	3854	41484
Fourth	3697	39794	Fourth	3659	39385
Fifth	3144	33842	Fifth	3048	32808
Sixth	592	6372	Sixth	1256	13519
Lower Ground	3091	33271	Lower Ground	3625	39019
Basement	3033	32647	Basement	3033	32647
Total	29226	314582	Total	29853	321335

10.2 Gross Internal Area (GIA)

Existing GIA Plans

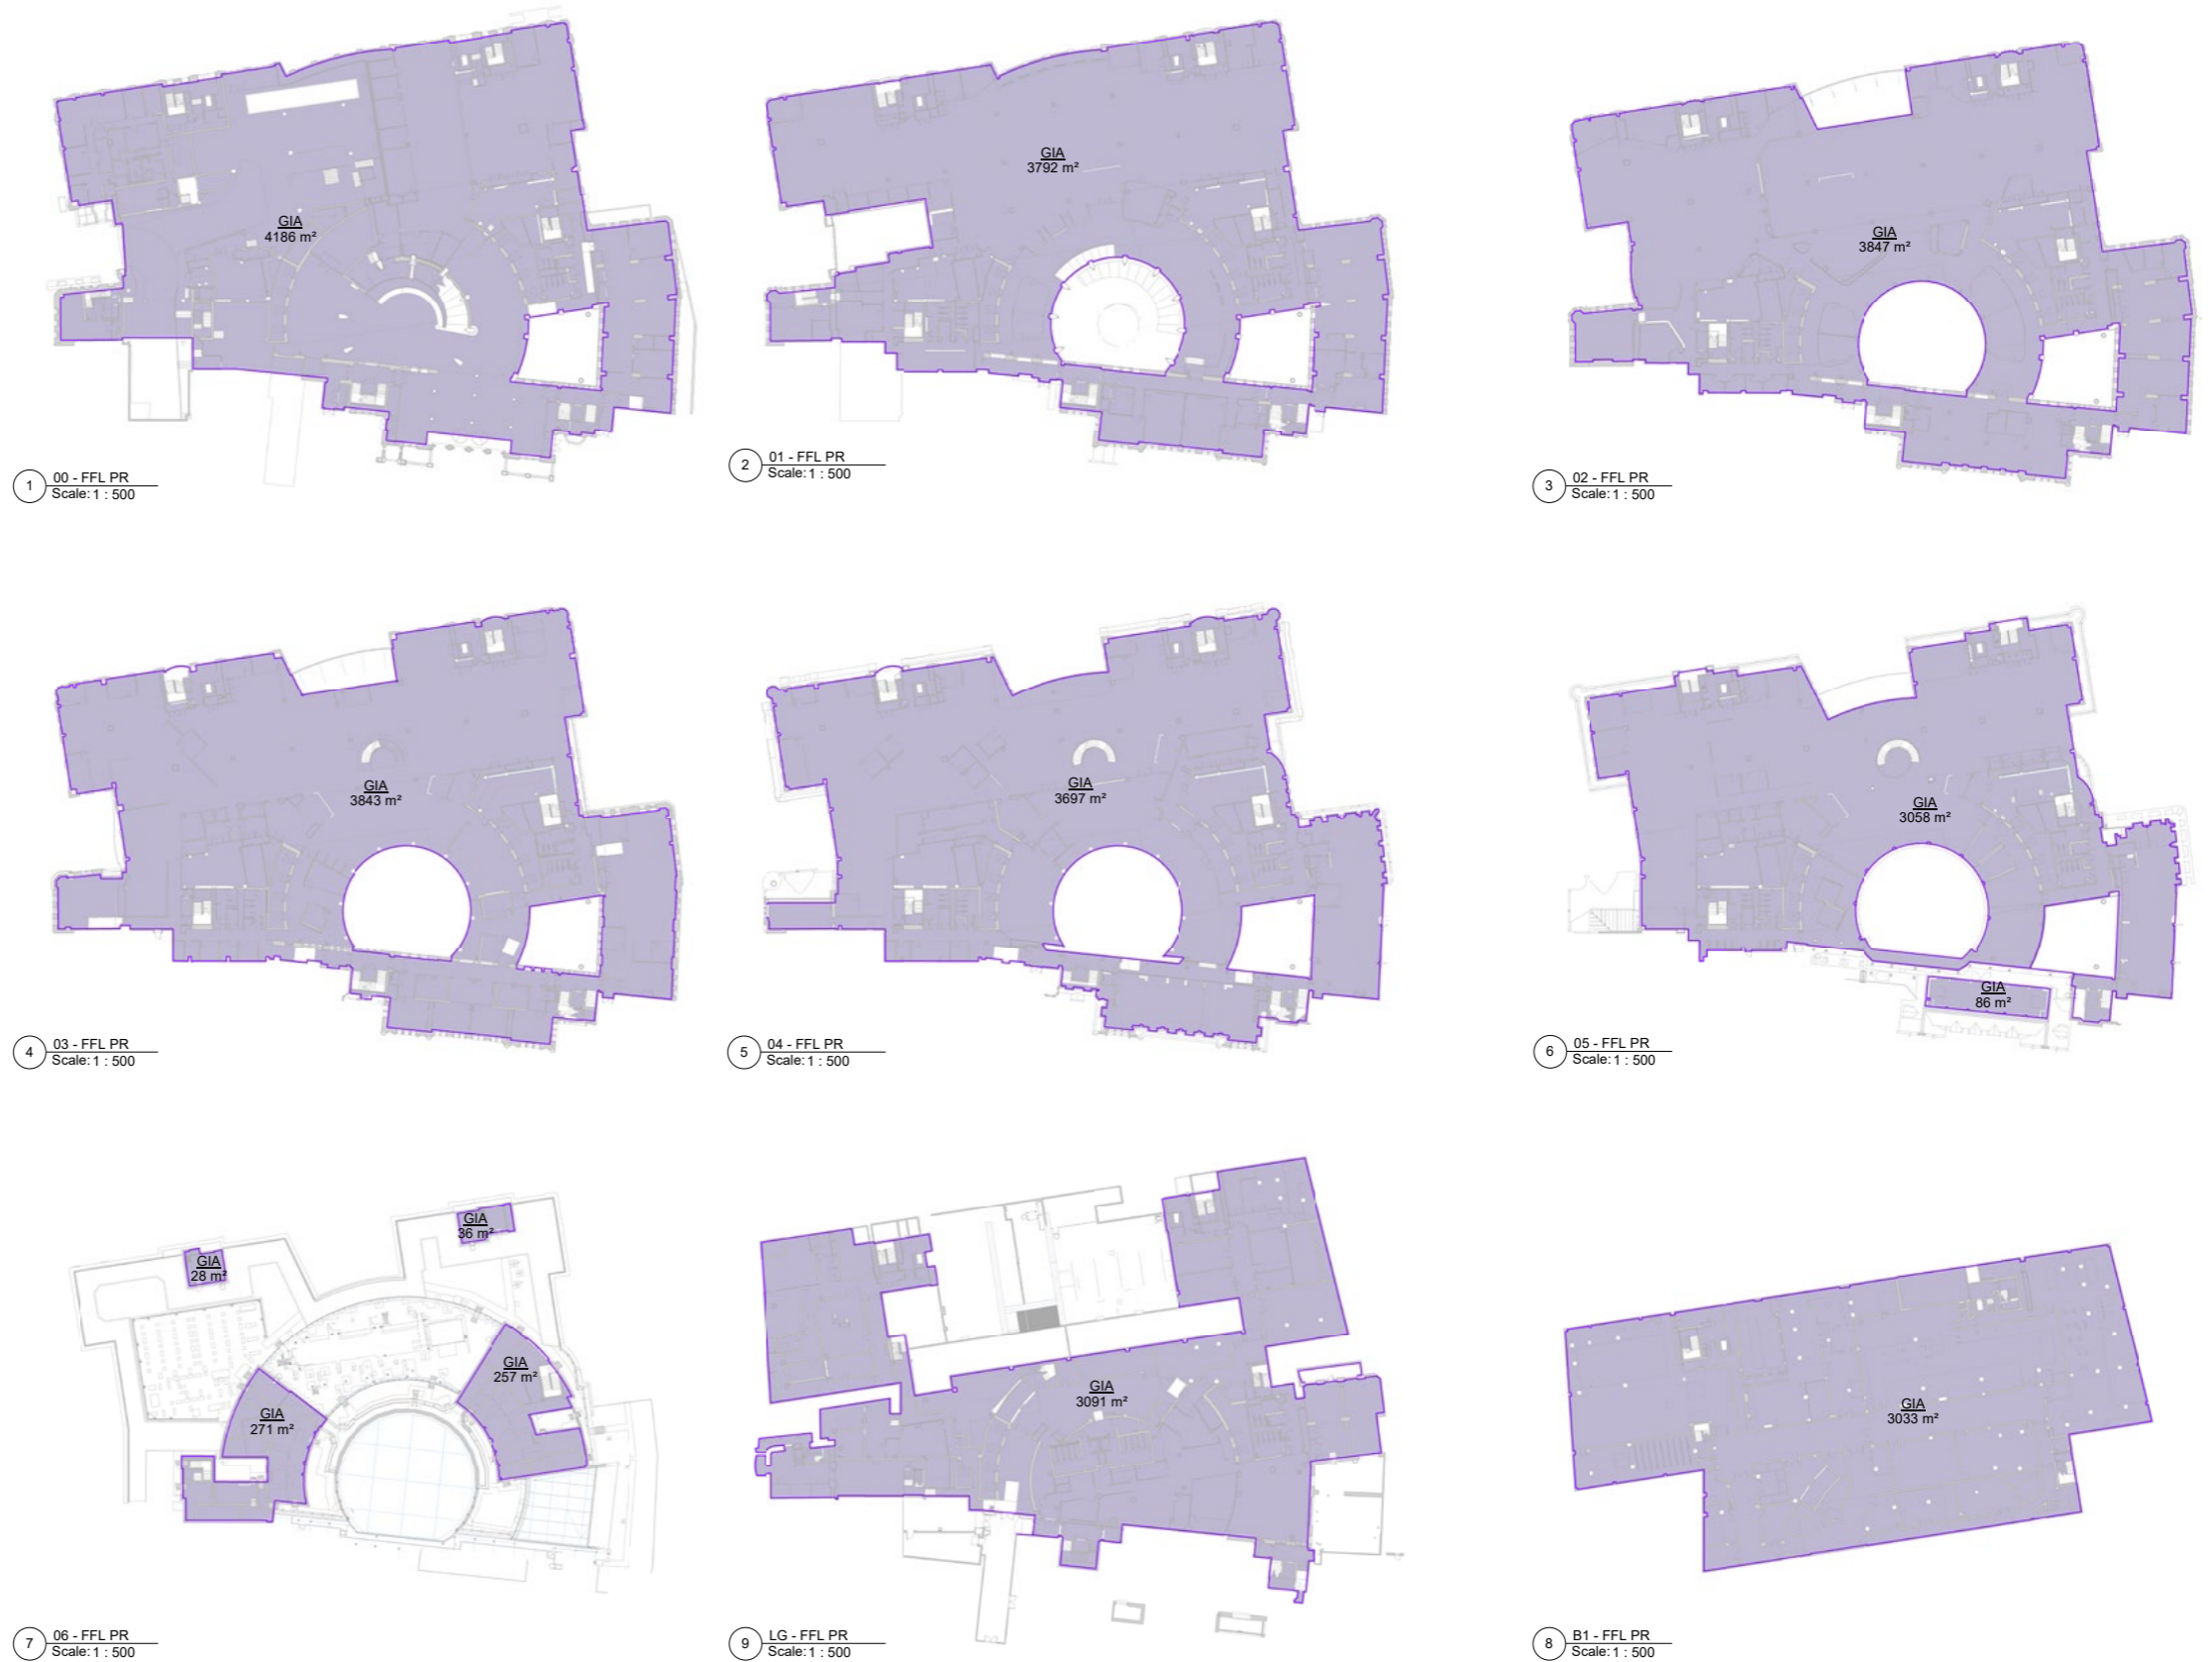

10.2 Gross Internal Area (GIA)

Proposed GIA Plans

