



INTERNAL WALL ELEVATION 3 - 3

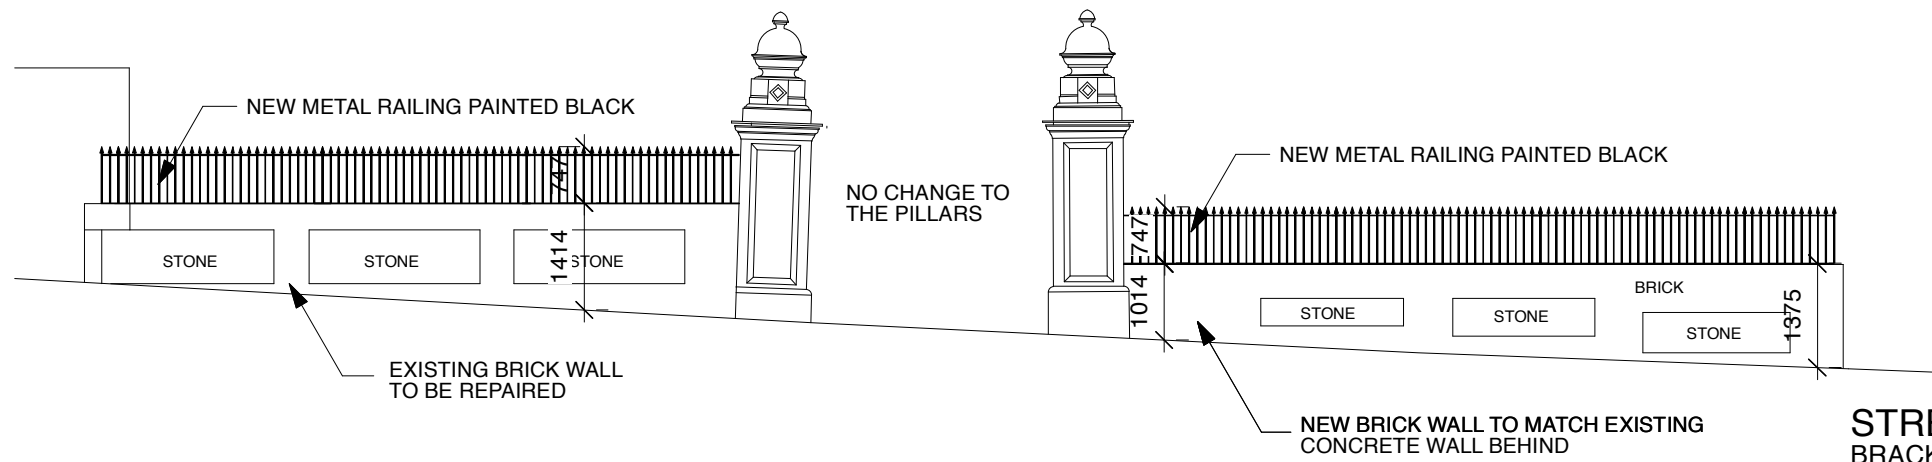

STREET ELEVATION 2 - 2
BRACKNELL GARDENS

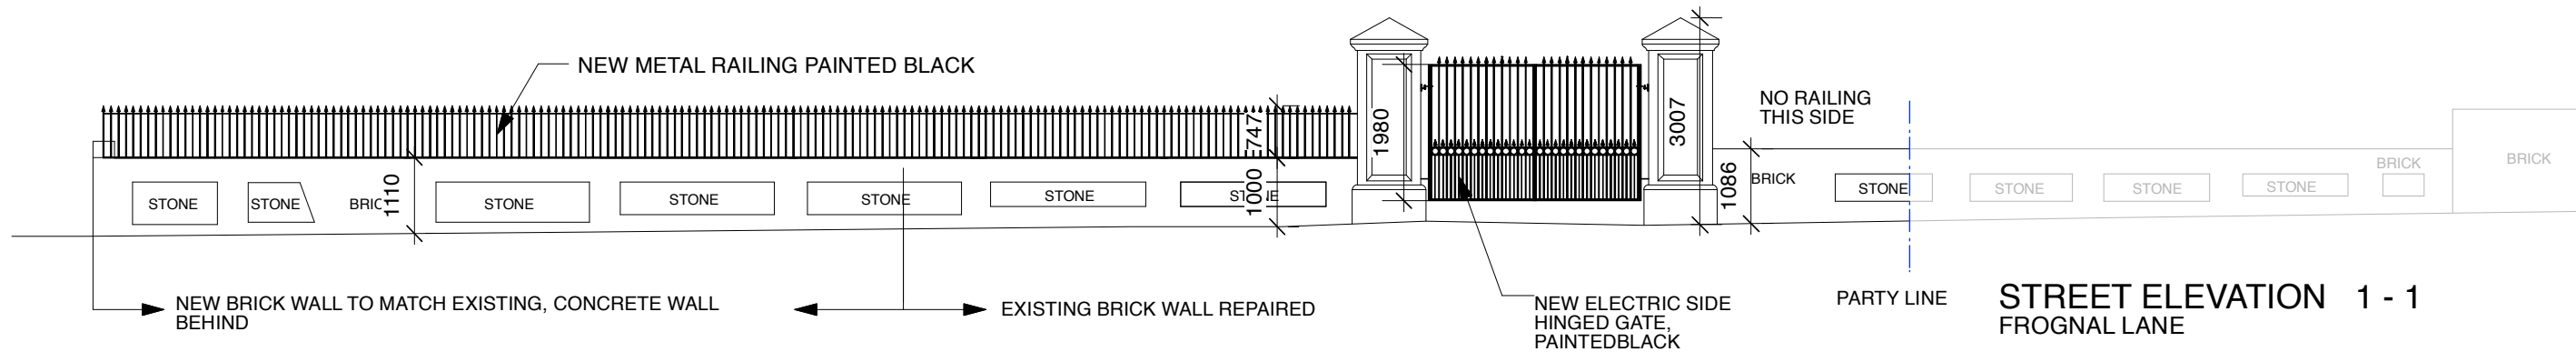

STREET ELEVATION 1 - 1
FROGGNAL LANE

NOTE:
ALL WALLS TO BE REBUILT TO EXISTING HEIGHTS

PROPOSED ELEVATIONS



PROJECT		BRACKNELL LODGE 5 FROGGNAL LANE, NW3		JOB NO 164	
DRG TITLE		PROPOSED ELEVATIONS		DRG NO 10	
SCALE	DATE	DRAWN	CHECKED	REV	
1:100	06/2023			1	

STUDIO VRANICKI
27 UPPER PARK ROAD
LONDON NW3 2UW
T 020 7586 6364
e info@studiovranicki.com