



INTERNAL WALL ELEVATION 3 - 3

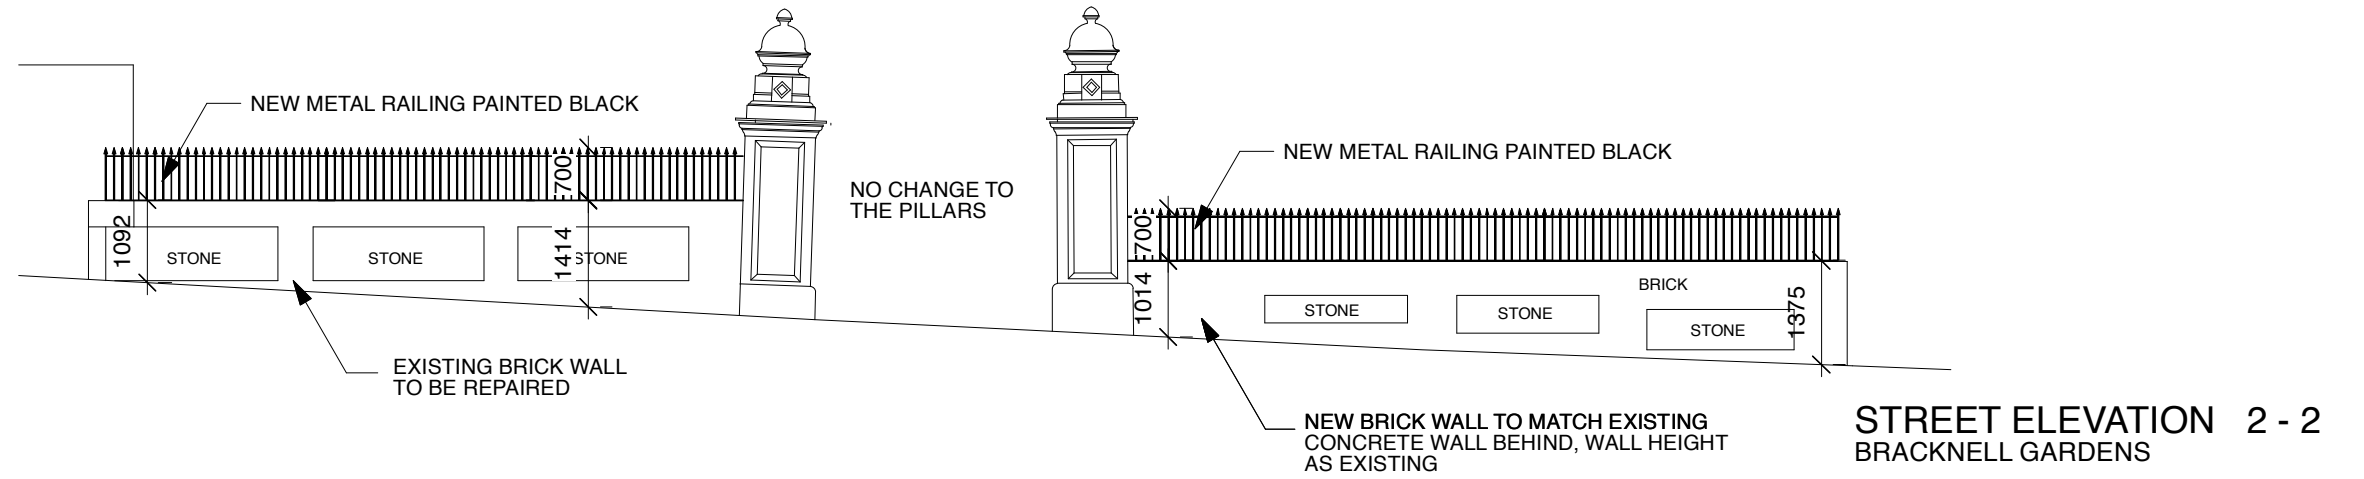


STREET ELEVATION 2 - 2
BRACKNELL GARDENS

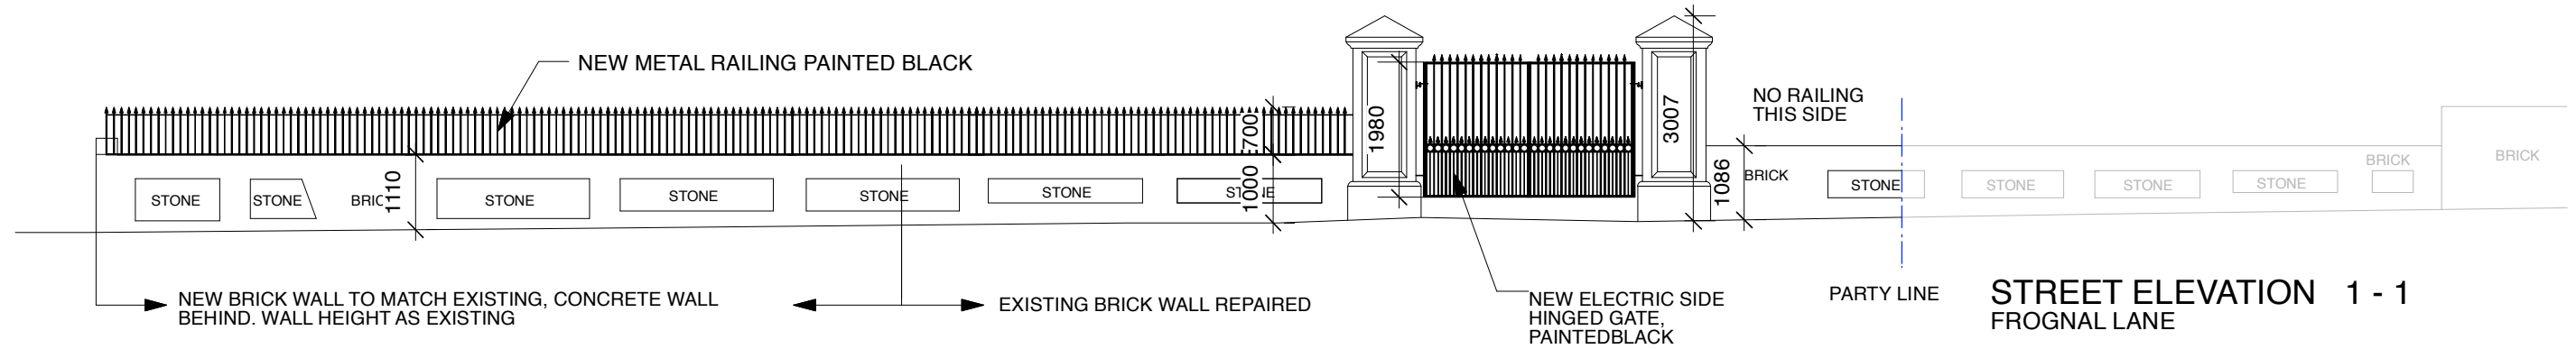

STREET ELEVATION 1 - 1
FROGNAL LANE

NOTE:
ALL WALLS TO BE REBUILT TO EXISTING HEIGHTS

PROPOSED ELEVATIONS

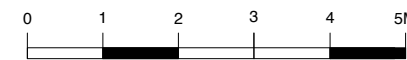

PROJECT		BRACKNELL LODGE		JOB NO	
		5 FROGNAL LANE, NW3		164	
DRG TITLE		PROPOSED ELEVATIONS		DRG NO	
				10	
SCALE	DATE	DRAWN	CHECKED	REV	
1:100	06/2023			2	
STUDIO VRANICKI					
27 UPPER PARK ROAD					
LONDON NW3 2UW					
T 020 7586 6364					
e info@studiovranicki.com					