



Notes:

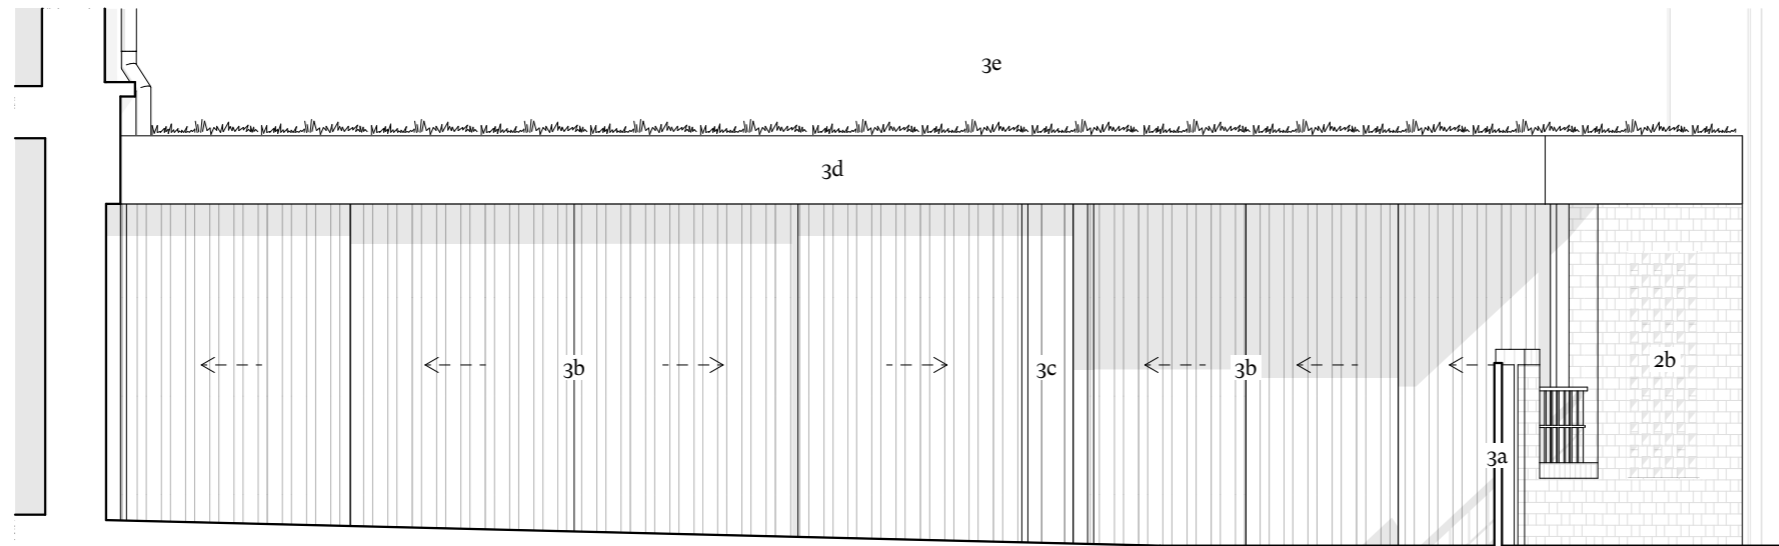

**A Refuse & Cycle Store Elevation**  
 (81) 400 Scale 1:50

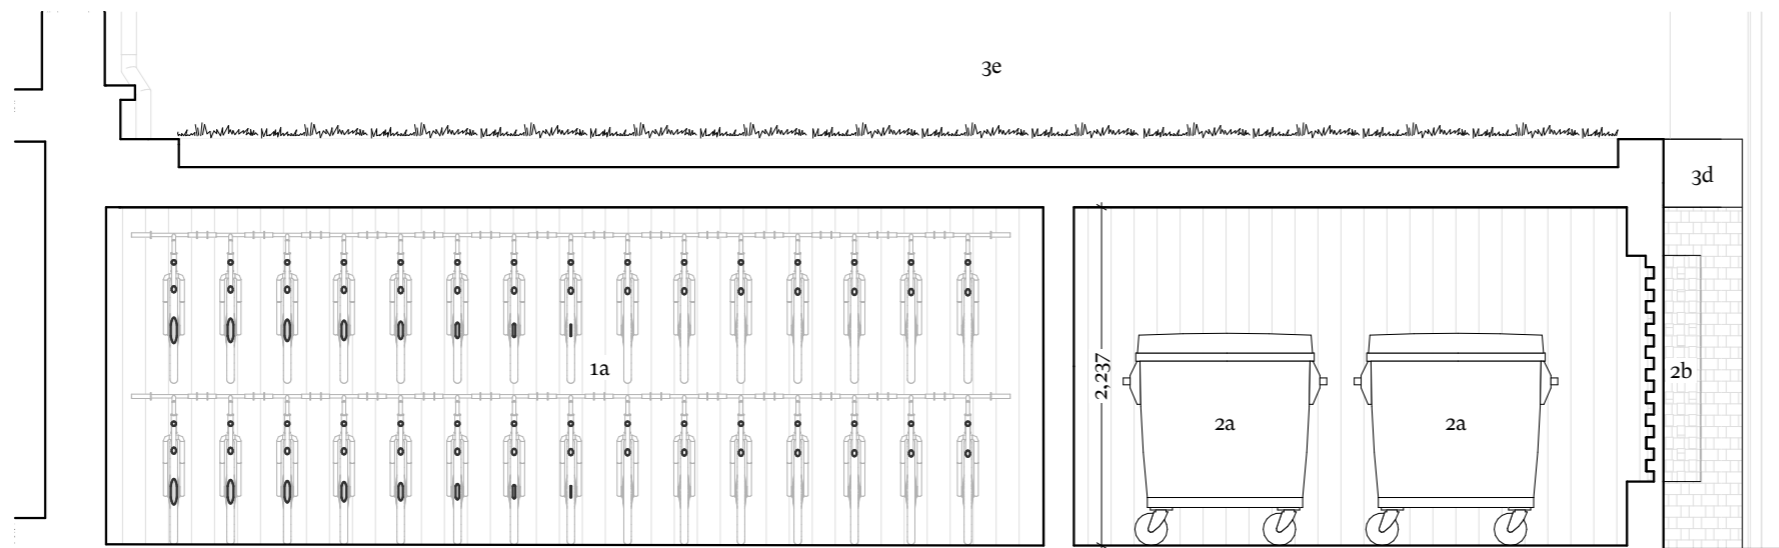

**B Refuse & Cycle Store Section**  
 (81) 400 Scale 1:50

**KEY**

- 1 Proposed cycle provision**
  - 1a Two-tier cycle rack for 30no. standard cycles
  - 1b Clearance zone for cycle rack extension
  - 1c Sheffield-type stand for 2no. visitor cycles
- 2 Proposed refuse store**
  - 2a Space for 2no. 1100 litre Euro-type bins (allowance for general waste and recycling)
  - 2b Perforated brickwork wall for ventilation
- 3 Access + materiality**
  - 3a Dark metal gate with 1200mm clear opening
  - 3b Lockable grey fibre cement clad telescopic sliding doors
  - 3c Grey fibre cement cladding
  - 3d Light-coloured roof trim
  - 3e Intensive green roof with gravel border



| Rev | Date       | Issue                     | Drawn | Check |
|-----|------------|---------------------------|-------|-------|
| C   | 16/08/2023 | Updated Planning Drawings | SC    | RD    |
| B   | 14/08/2023 | Planning                  | SC    | RD    |
| A   | 31/07/2023 | Stage 3 Cost Issue        | SC    | RD    |
| -   | 07/07/2023 | DRAFT Issue to Planning   | CW    | SC    |

# CDC Studio

Studio, 17 Comberton Rd, Cambridge CB23 7BA  
 5-7 Tanner St, London, SE1 3LE  
 info@cdcstudio.co.uk T. 01223 262413

**Project :**  
 81 Belsize Park Gardens

**Client :**  
 Fine Arts College Ltd

**Address :**  
 81 Belsize Park Gardens, Belsize Park,  
 London NW3 4NJ

**Date :** 07/07/2023  
**Scale @ A3 :** 1:50

**Drawing Title :**  
 Cycle and Refuse Store Elevations

**Drawing No. :** 4279 CDC XX XX DR A (81) 400  
**Rev. :** C