


A Existing Section DD
Scale 1:100

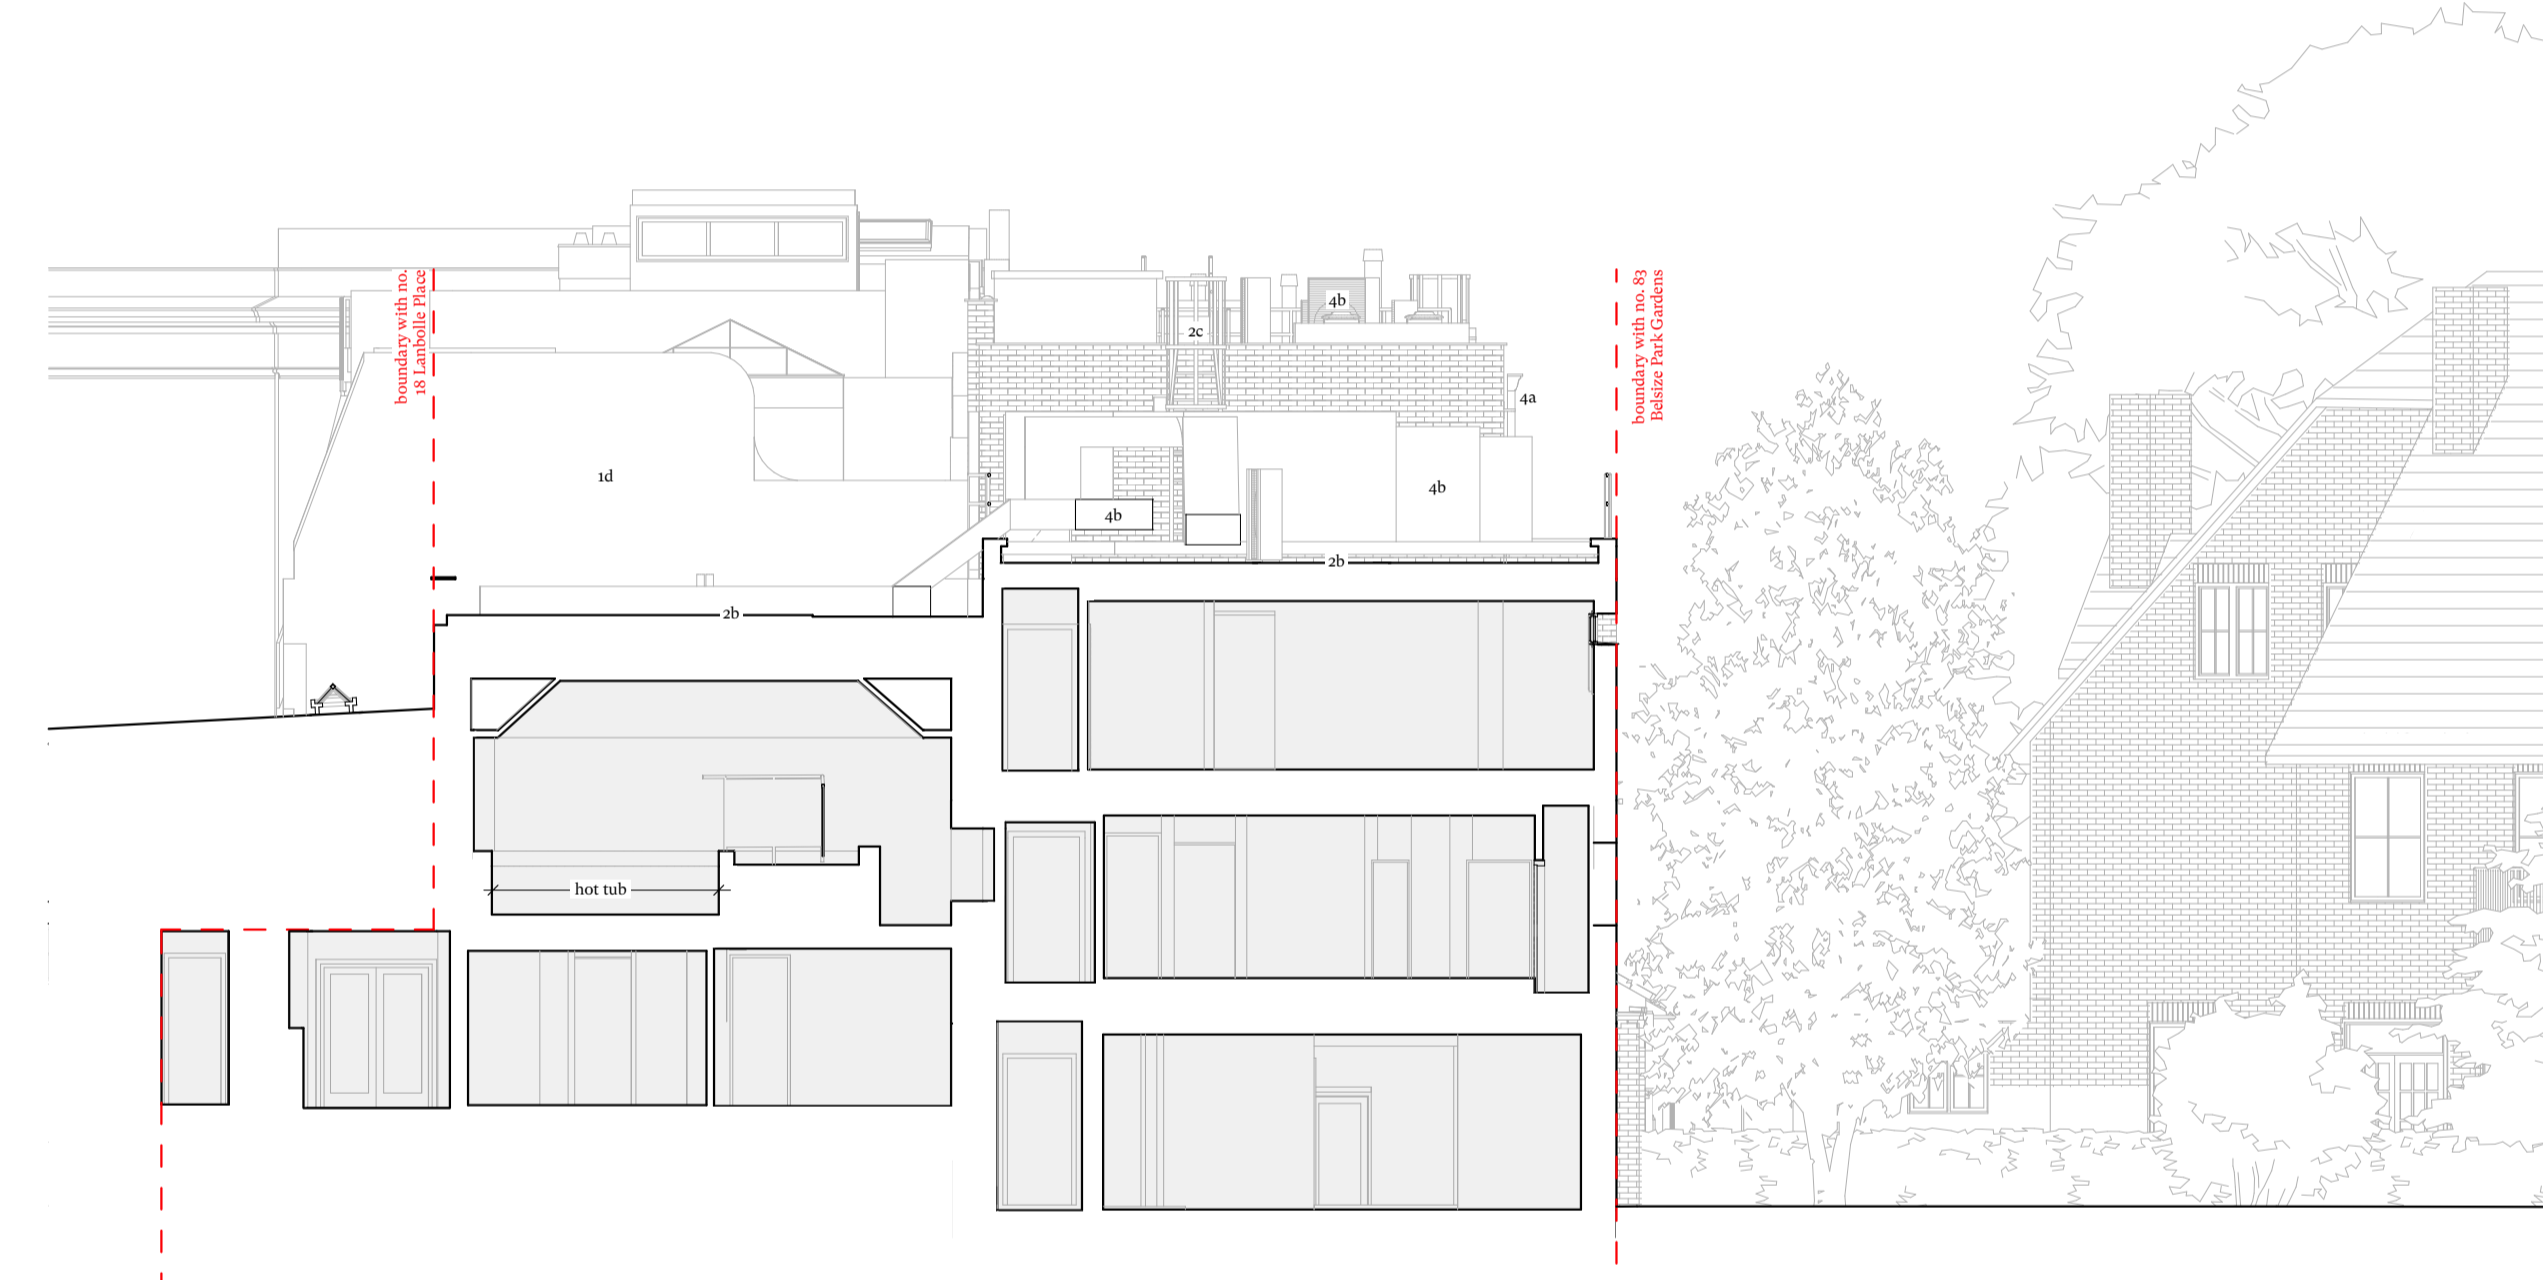

B Existing Section EE
Scale 1:100

KEY

- 1 Wall finishes**
 - 1a Red brickwork
 - 1b White painted brickwork
 - 1c White painted timber cladding
 - 1d White render
- 2 Roofs**
 - 2a Pitched roof
 - 2b Grey flat roof membrane
 - 2c Metal roof access walkway
- 3 Fenestration**
 - 3a Metal framed windows
 - 3b Pitched rooflight
 - 3c Flat rooflight
 - 3d Metal spandrel panel
 - 3e Painted timber door
- 4 Services**
 - 4a uPVC rainwater goods
 - 4b Air handling unit / ductwork
- 5 Landscaping**
 - 5a Concrete paving
 - 5b Planting
 - 5c Tree (in poor condition)

