



KEY PLAN  
1:50

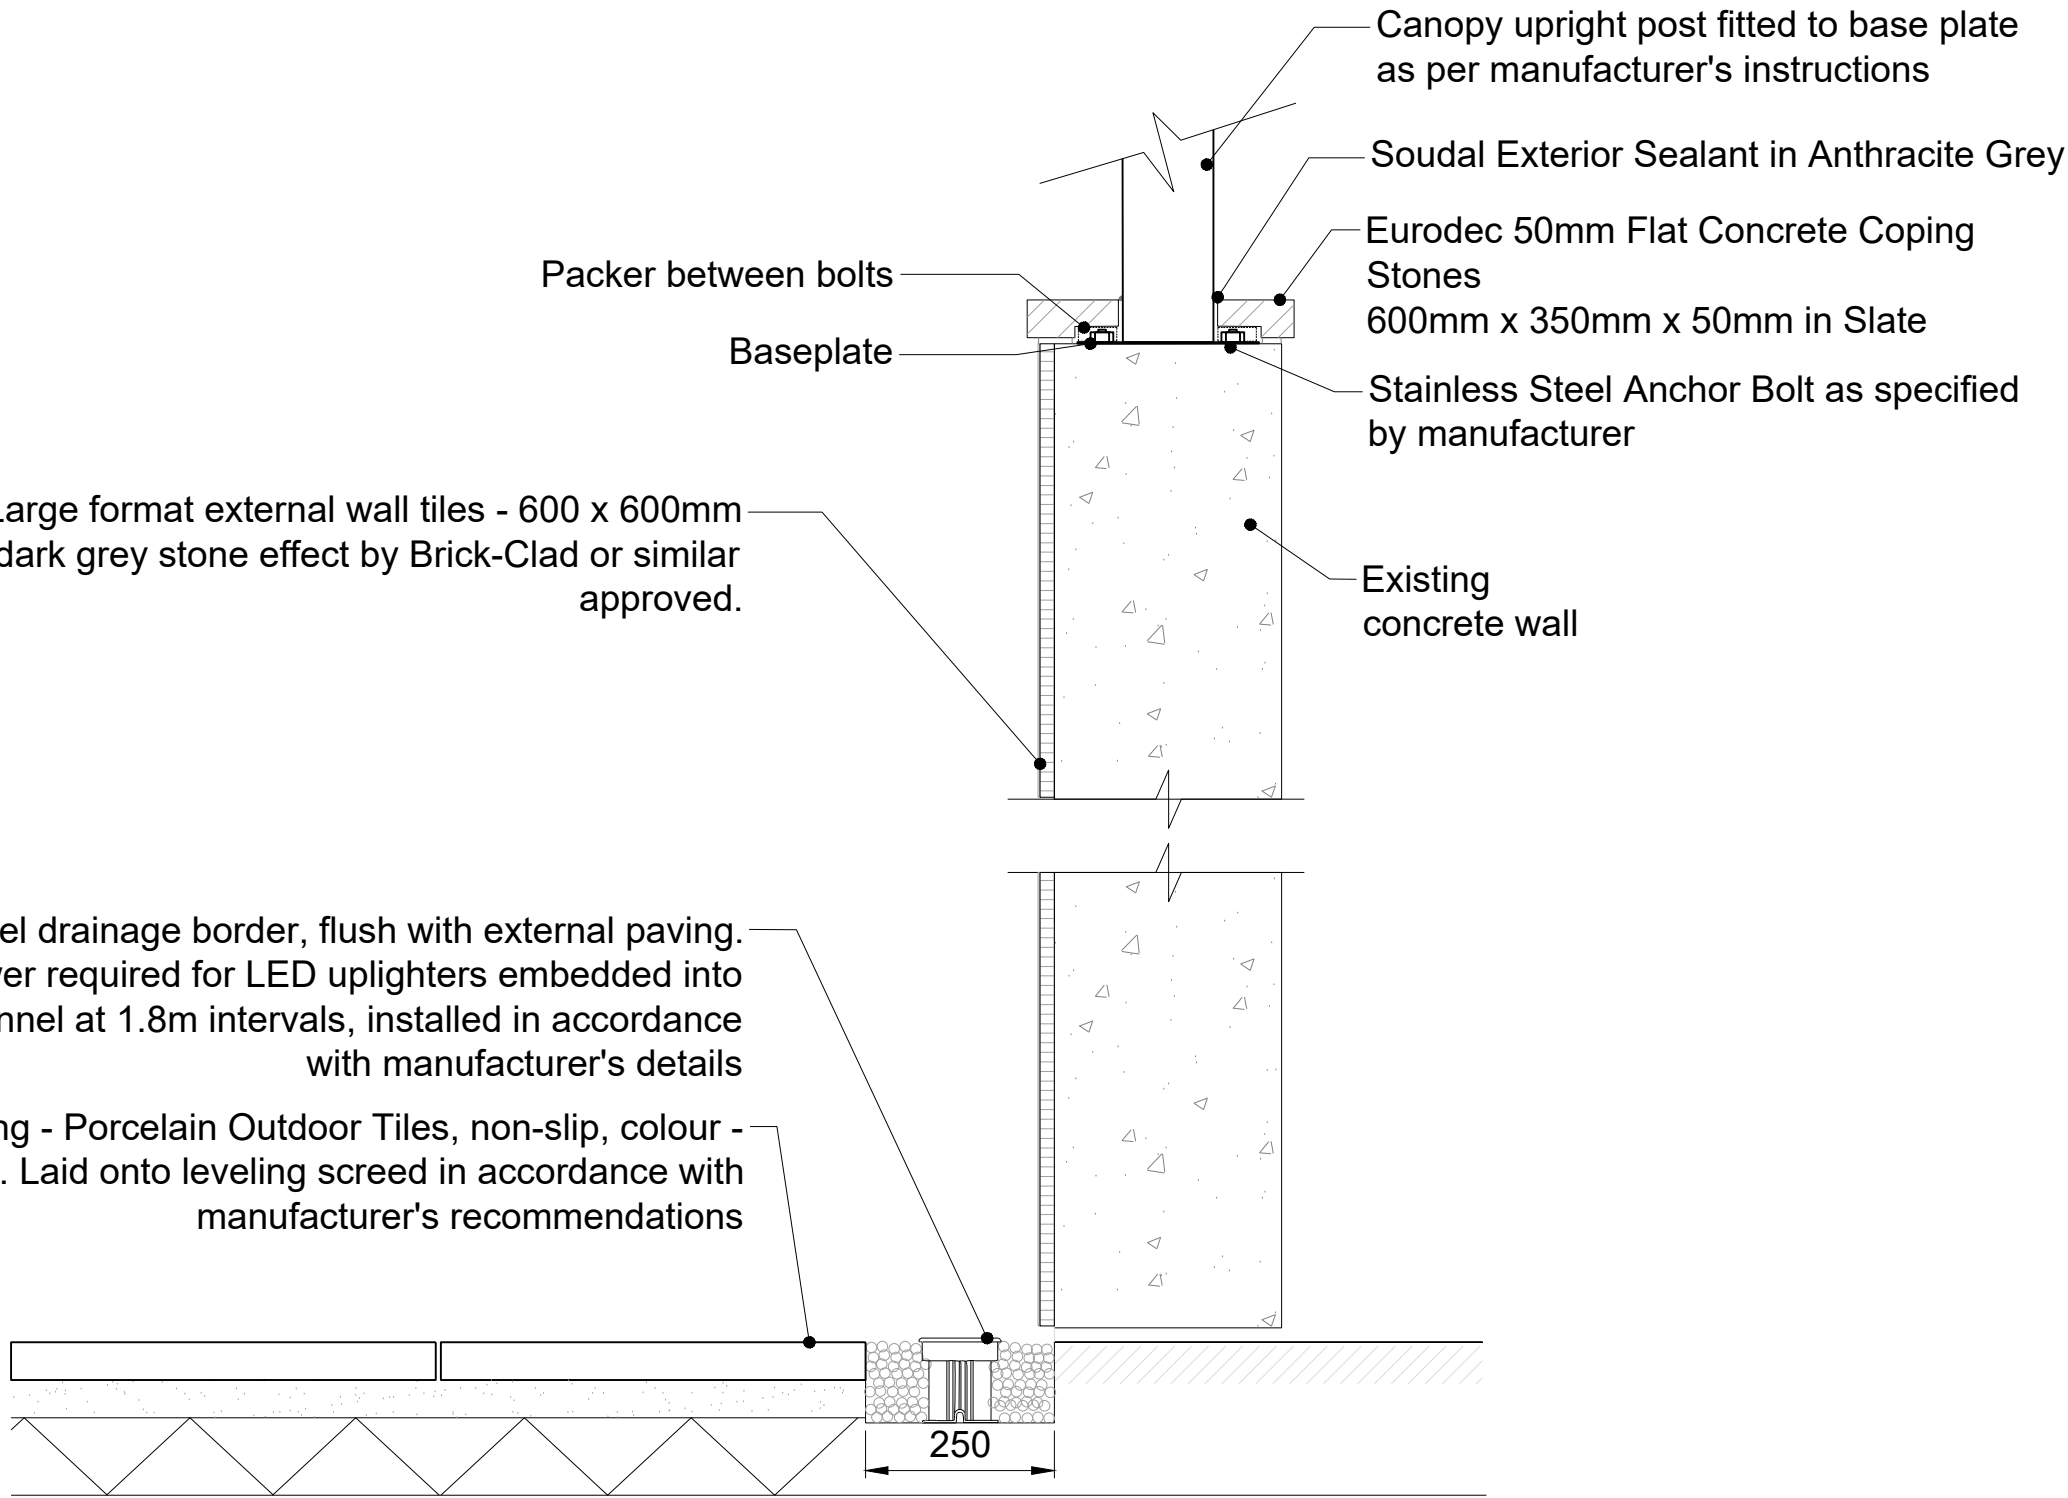

Section A-A  
Large Format External Wall Tiles / Canopy connection  
1:10

Entrance Paving - Floor finish Type 1 - Porcelain Outdoor Slab Tiles, non slip. Colour - Anthracite. Refer to drawing AL(9)908 - Proposed Materials

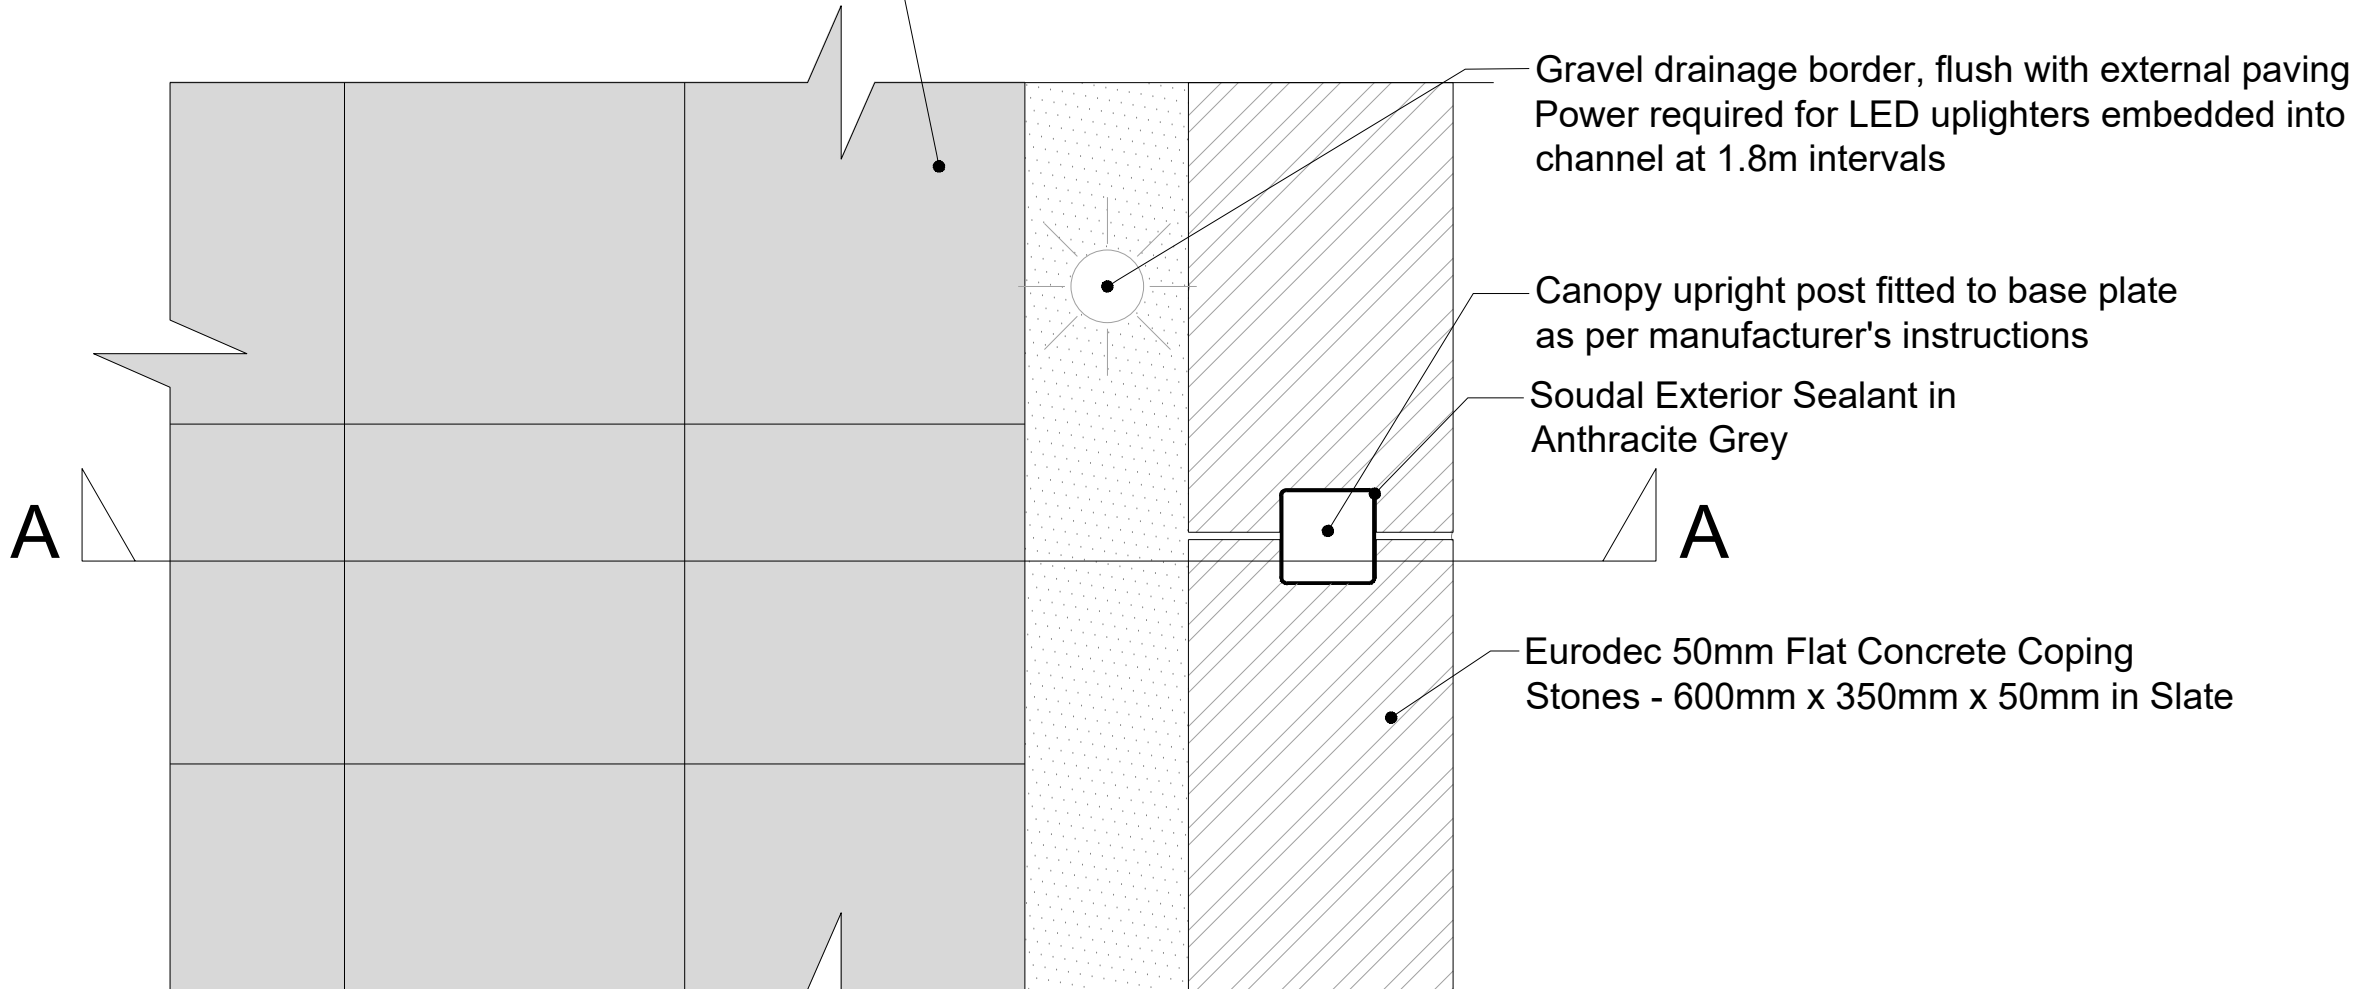

Plan  
Large Format External Wall Tiles / Canopy connection  
1:10

#### Notes

Do not scale, use figured dimensions only.

All dimensions to be verified on site prior to the commencement of any work or the production of any shop drawing. All discrepancies to be reported to the Architect.

This drawing is to be read in conjunction with all related Architect's and Engineer's drawings and any other relevant information.

This drawing is copyright © of TDC Architects Ltd.

REV	DATE	REVISION	INITIALS	CHECK
A	18.08.23	PLANNING ISSUE Minor amendments in accordance with LPA, entrance planter omitted from Plan	NS	SEL

DRAWING STATUS	
AS-RECORDED	<input type="checkbox"/>
AS-BUILT	<input type="checkbox"/>
FOR PLANNING	<input checked="" type="checkbox"/>
FOR CONSTRUCTION	<input type="checkbox"/>
FOR DISCUSSION	<input type="checkbox"/>
FOR COORDINATION	<input type="checkbox"/>
FOR TENDER	<input type="checkbox"/>



2nd Fl. | 13 Museum St.  
York | YO1 7DT  
info@tdc-arch.design

Client



Project  
**Proposed External Works Development  
Hampstead Court Care Home,  
St Johns Wood, NW8 0HJ**

Drawing Title  
**Entrance Wall Treatment and  
Canopy Connection**

Scale  
1:10 @ A1

Date  
January 2023

Drawn by  
NS

Checked by  
SEL

Job No.  
A202038

Drawing No.  
AL(9)906

Rev.  
A