


Wooden trellis fixed to brick wall with evergreen climbing plants

01 Detail Elevation
Scale 1:25 @A1 / 1:50 @A3

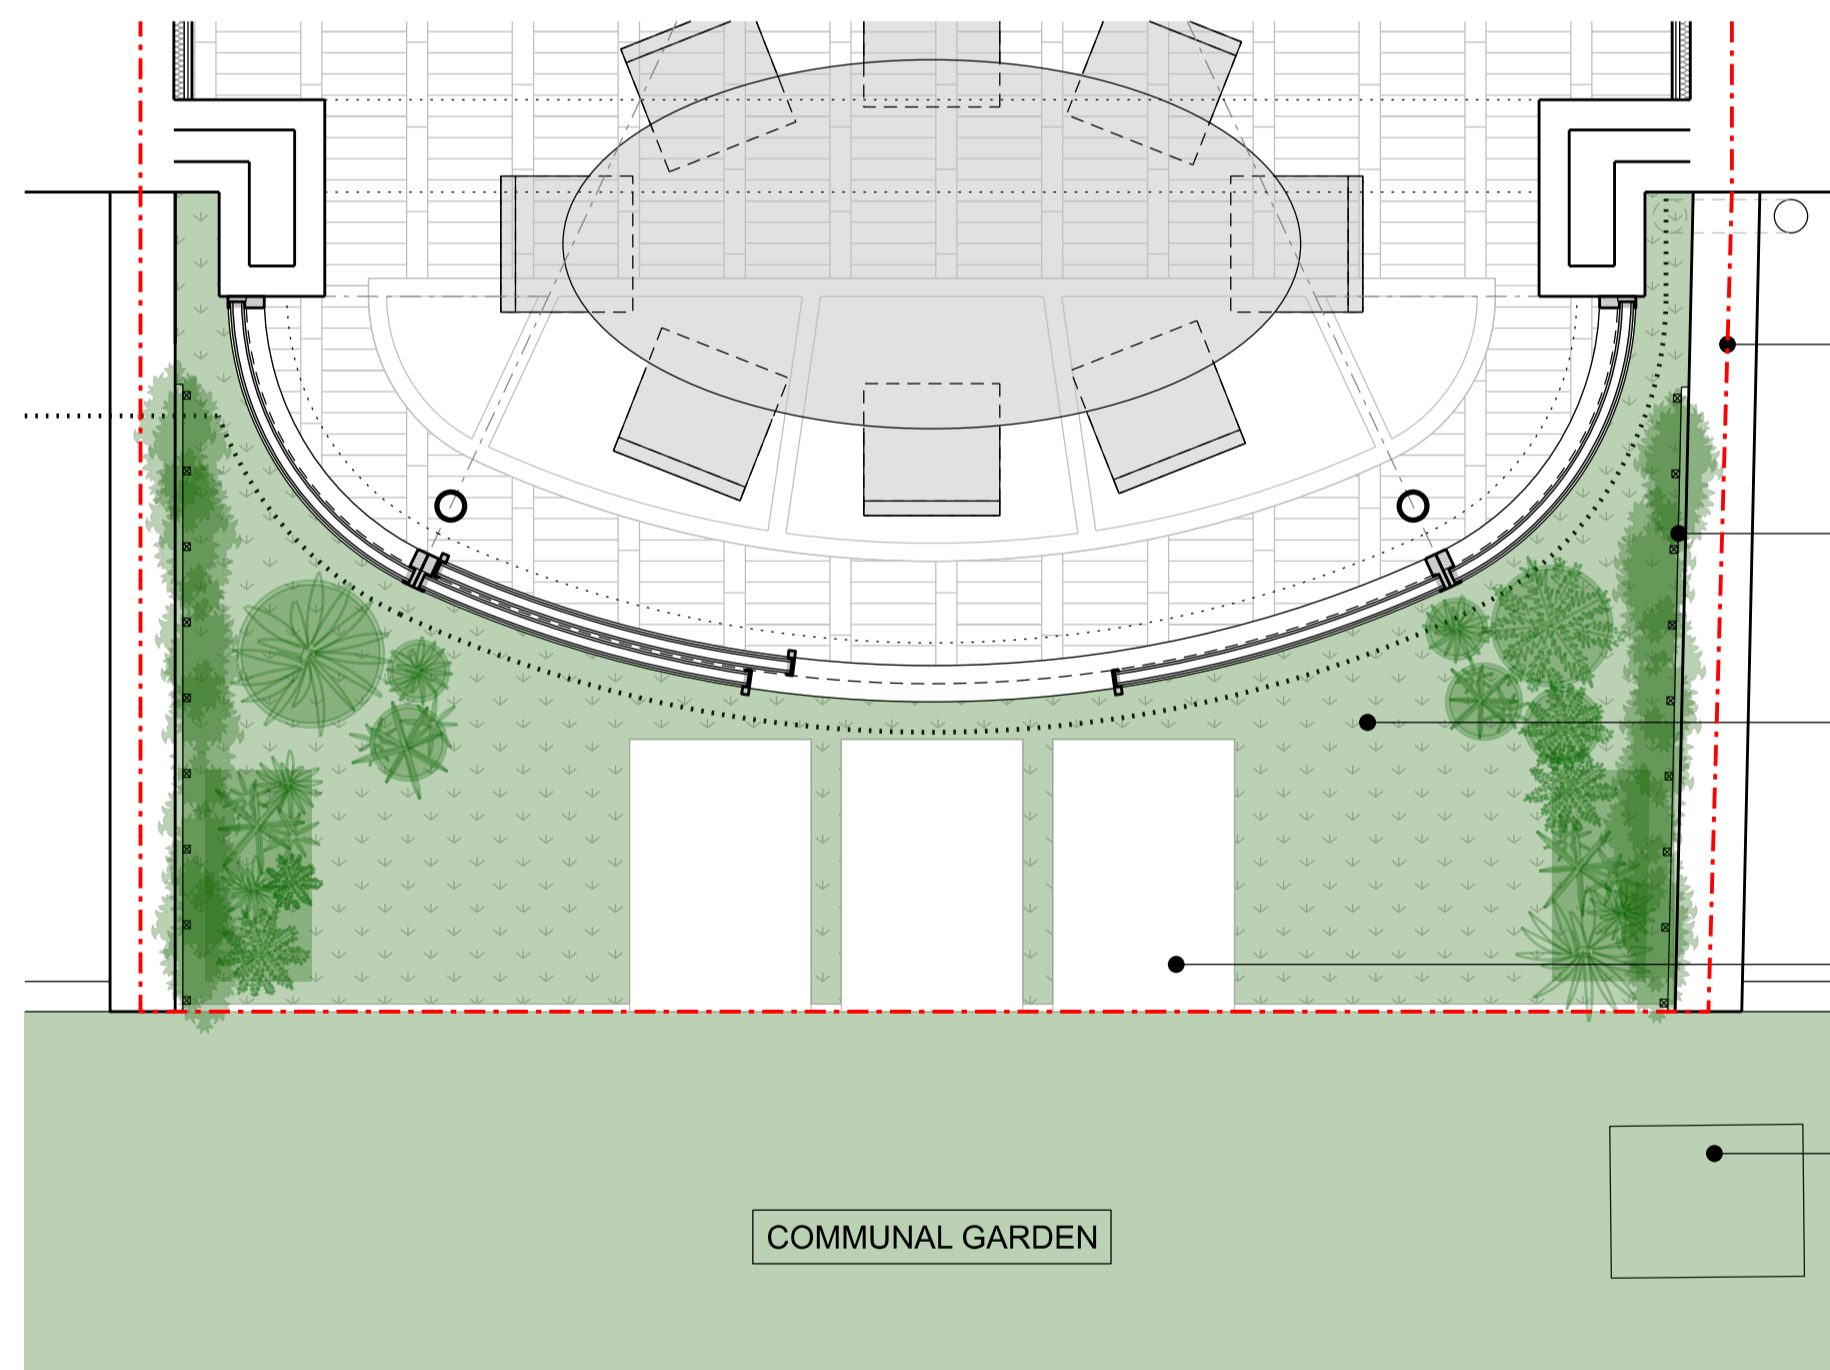

Boundary highlighted in red

Wooden trellis fixed to brick wall with evergreen climbing plants

Low-level cover planting, indicative species shown on sheet

3no. 900x600mm yorkstone paving slabs

Existing manhole cover

COMMUNAL GARDEN

02 Detail Plan
Scale 1:25 @A1 / 1:50 @A3



900x600x20mm paving slabs




Mentha requienii (Corsican Mint) - Low-level cover planting




Chamaemelum nobile 'Treneague' (Dwarf Chamomile) - Low-level cover planting



Holboellia coriacea - evergreen climber

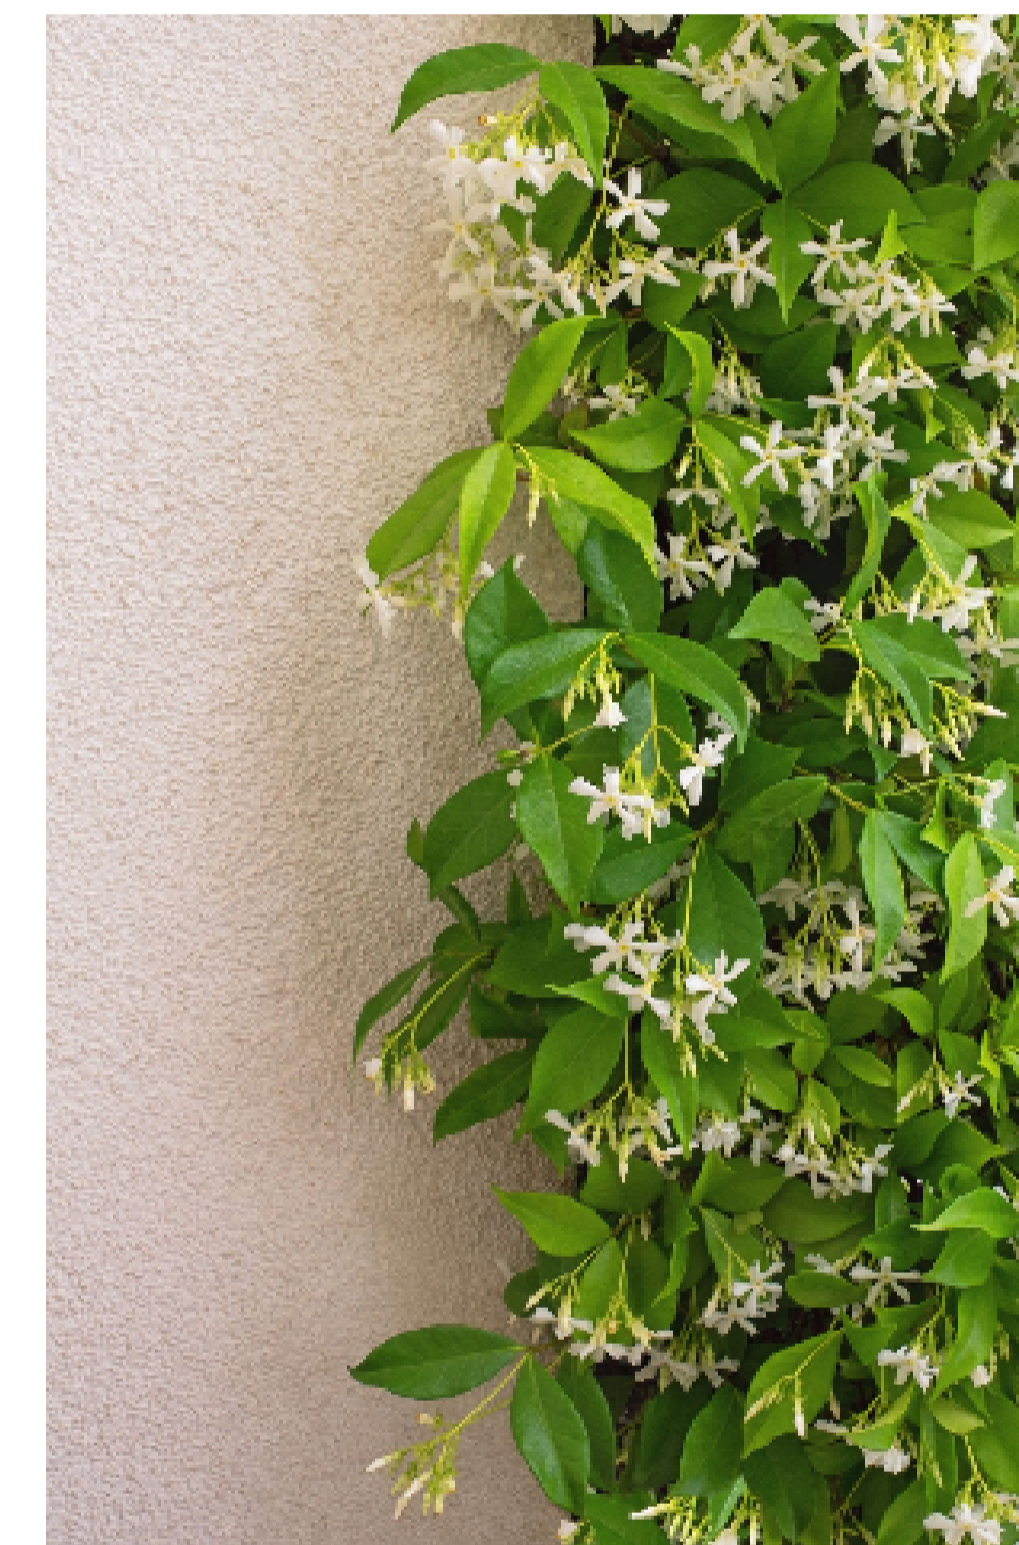

Trachelospermum jasminoides - evergreen climber

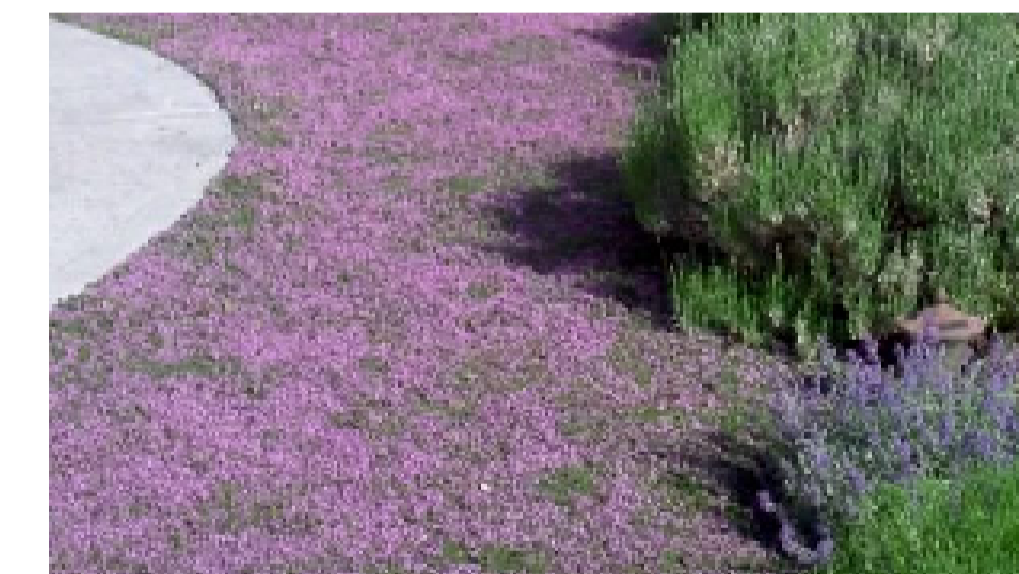

Thymus pseudolanuginosus (minor thyme) - Low-level cover planting



PATALAB

15 Garrett Street
London EC1Y 0TY

p: +44 (0)20 7253 2036
w: www.patalab.com
e: info@patalab.com

Notes

DO NOT SCALE (except for planning use).
Use figured dimensions only for construction. ALL contractors are requested to check all dimensions on site before proceeding.
All discrepancies to be notified in writing to PATALAB.
Dimensions are in millimeters unless stated otherwise.
All levels are in meters above AOD unless stated otherwise.
No areas indicated, or areas calculated from this drawing should be used for valuation purposes or as the basis for development contracts.
Copyright by PATALAB. All rights reserved including the right of reproduction in whole or part, in any form or media.


Client

Jessica & Daniel Goldenberg

Project

34 Meadowbank
London
NW3 3AY

Key Plan

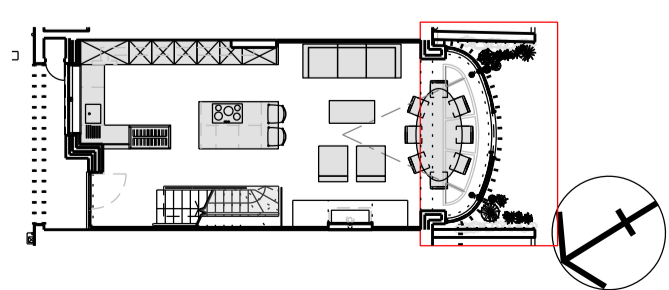

STATUS
PLANNING
NOT FOR CONSTRUCTION

Rev	Date	Reason for Issue
01	09.08.23	Issued for planning
00	27.03.23	Issued for planning

PATALAB

Project **34 Meadowbank**

Drawing Title **Landscape Drawing**

Scale 1:25 / 1:50

Paper Size A1 / A3

Date 09.08.23

Project No

2104

Drawing No

A7410

Rev

01

