
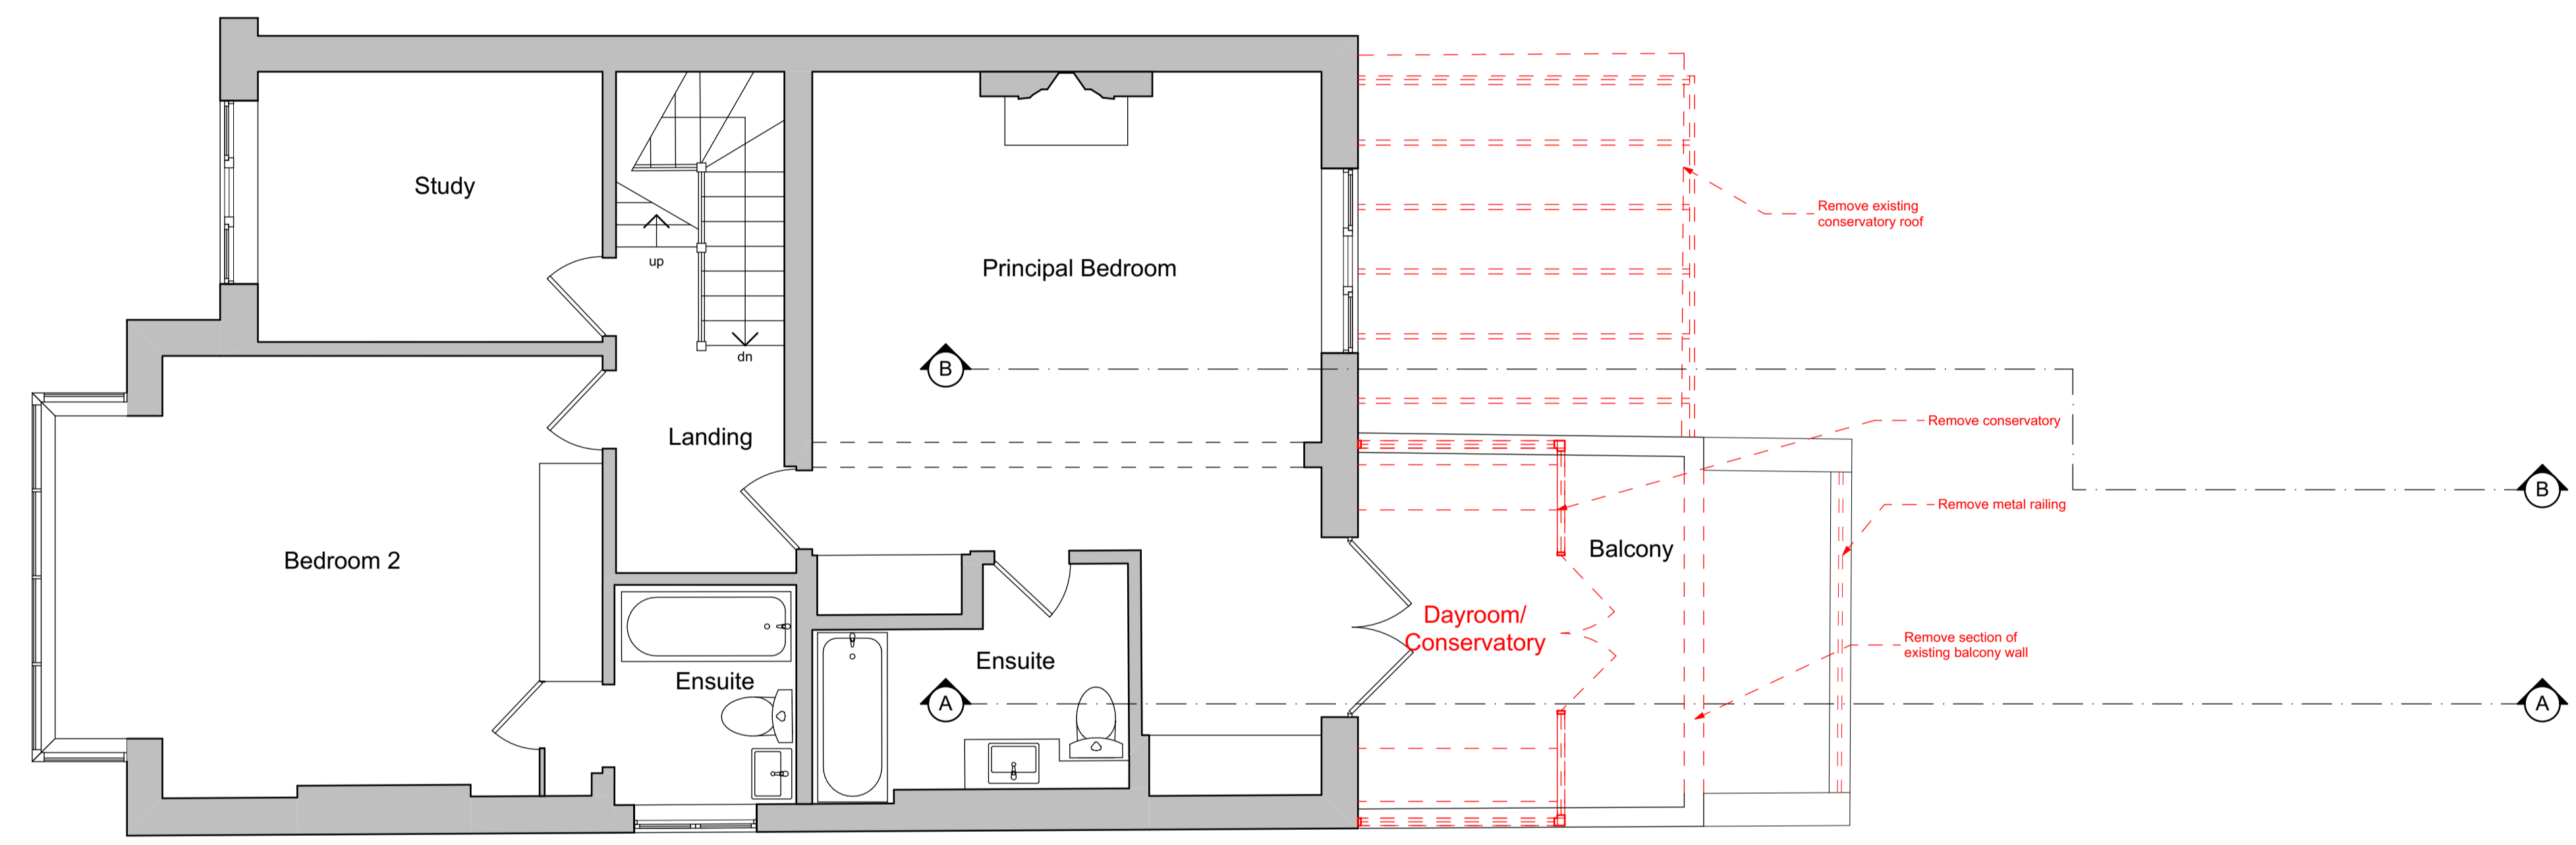


GENERAL NOTES:  
 DO NOT SCALE FROM DRAWINGS.  
 NOTIFY ARCHITECT OF ANY DISCREPANCIES IF IN DOUBT TASK.

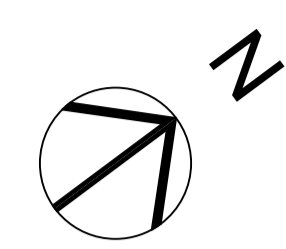

Rev	Description	Date
-	Submitted for planning consent	21/08/23

**GC||AD**  
 51 Grove Road, Wimbledon, SW19 1BJ

Client: Olga Borovskikh & Alexandr Migita  
 Address: 16 Eldon Grove NW3 5PT  
 Project: Eldon Grove  
 Project No: DKR01  
 Stage: Planning  
 Title: 1F Demolition Plan

Client	Discipline	Zone	Level	Type	File	Number
DKR01	GC	Z2	1F	DP	D	101

Date: 21/08/23 Scale: 1:50 Rev: -

COPYRIGHT OF THIS DRAWING IS RESERVED BY GCAD. THIS DRAWING IS ISSUED ON CONDITION THAT IT IS NOT COPIED, REPRODUCED OR DISCLOSED TO A THIRD PARTY, EITHER WHOLLY OR IN PART WITHOUT THE EXPRESS CONSENT IN WRITING BY GCAD.

