


GENERAL NOTES:
 DO NOT SCALE FROM DRAWINGS.
 NOTIFY ARCHITECT OF ANY DISCREPANCIES IF IN DOUBT ASK.



Datum: 82.00m.

01 Street Elevation - House

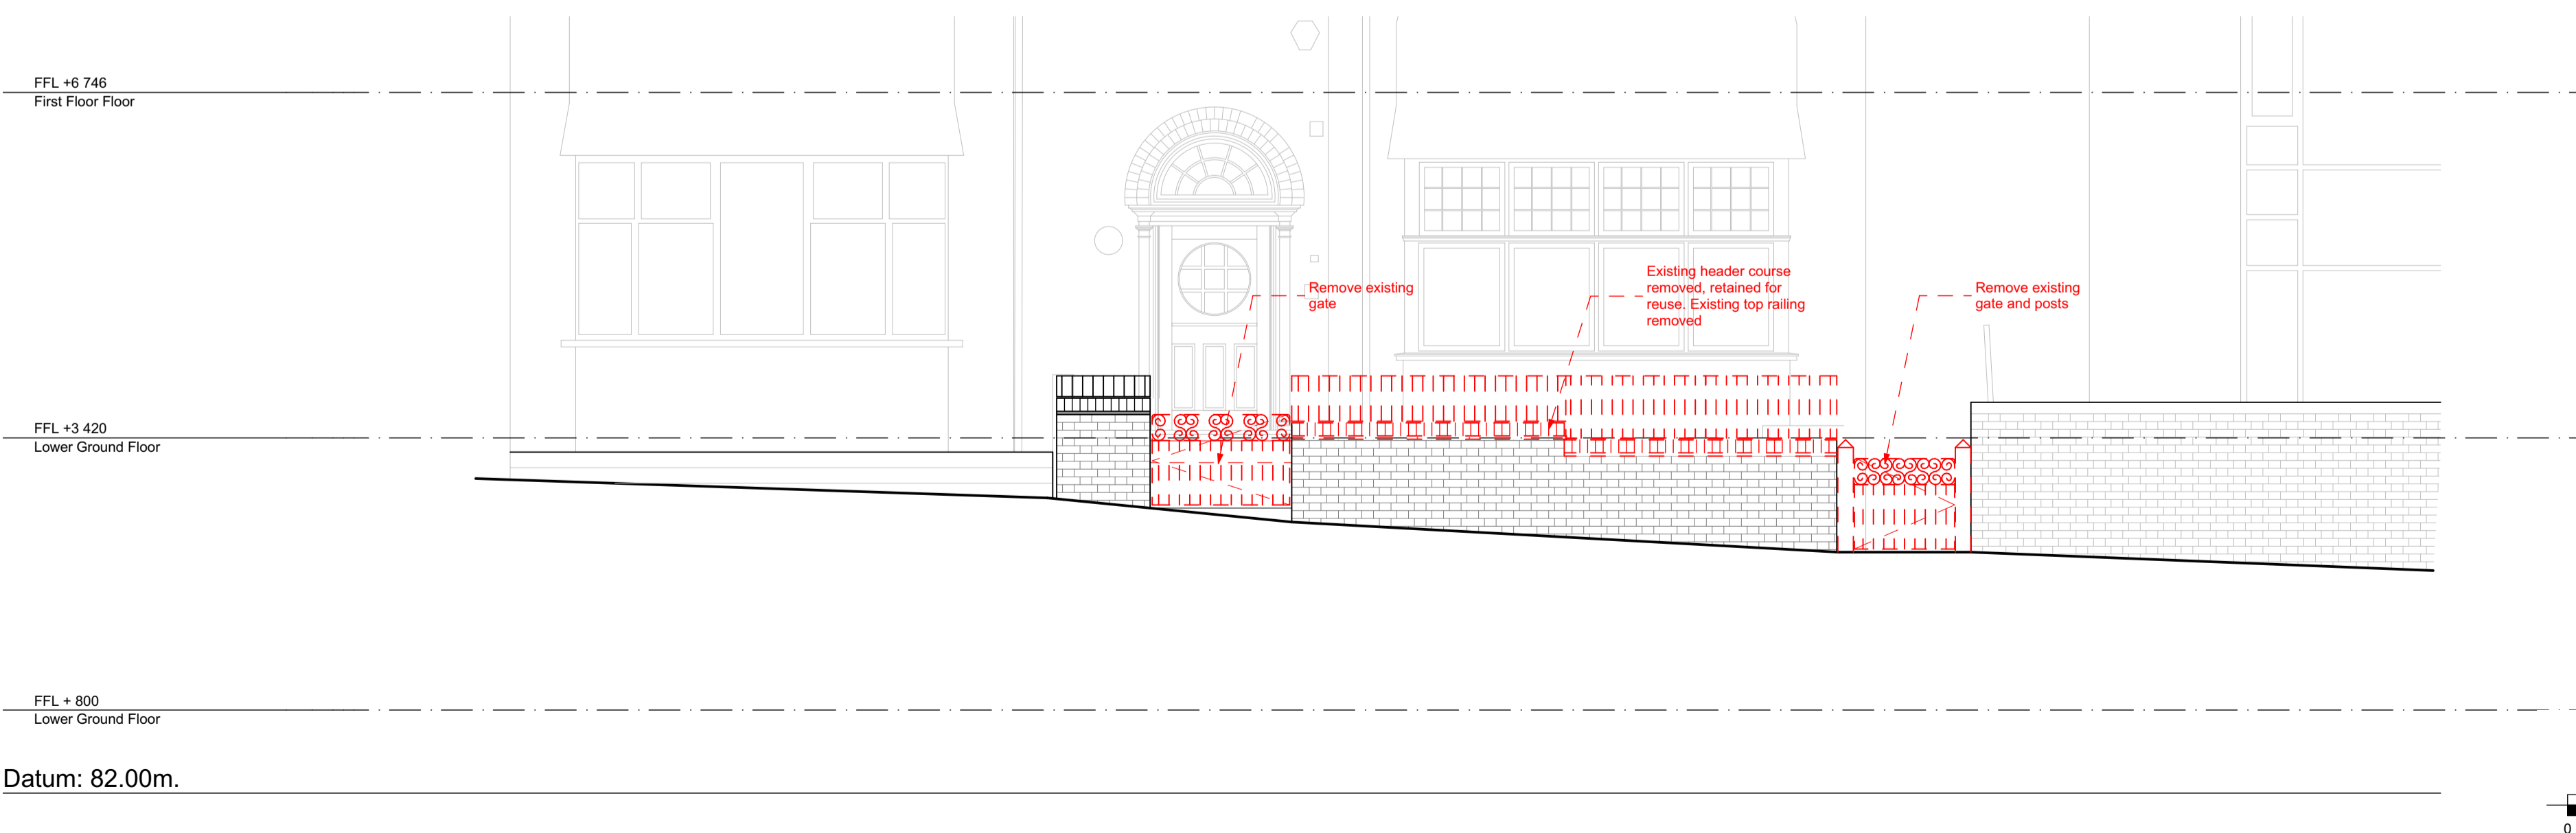


Datum: 82.00m.

02 Street Elevation - Garden Wall

Rev	Description	Date
-	Submitted for planning consent	21/08/23

GC AD	
51 Grove Road, Wimbledon, SW19 1BJ	
Client:	Olga Borovskikh & Alexandr Migita
Address:	16 Eldon Grove NW3 5PT
Project:	Eldon Grove
Project No:	DKR01
Stage:	Planning
Title:	Demolition Street Elevation
Author:	GC
Designer:	ZZ
Checker:	ZZ
Drawn:	DE
Date:	21/08/23
Scale:	1:50
Rev:	-

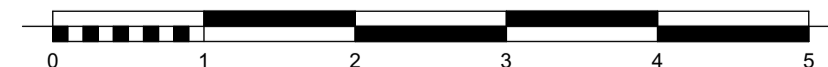

COPYRIGHT OF THIS DRAWING IS RESERVED BY GCAD. THIS DRAWING IS ISSUED ON CONDITION THAT IT IS NOT COPIED, REPRODUCED OR DISCLOSED TO A THIRD PARTY, EITHER WHOLLY OR IN PART WITHOUT THE EXPRESS CONSENT IN WRITING BY GCAD.