


GENERAL NOTES:

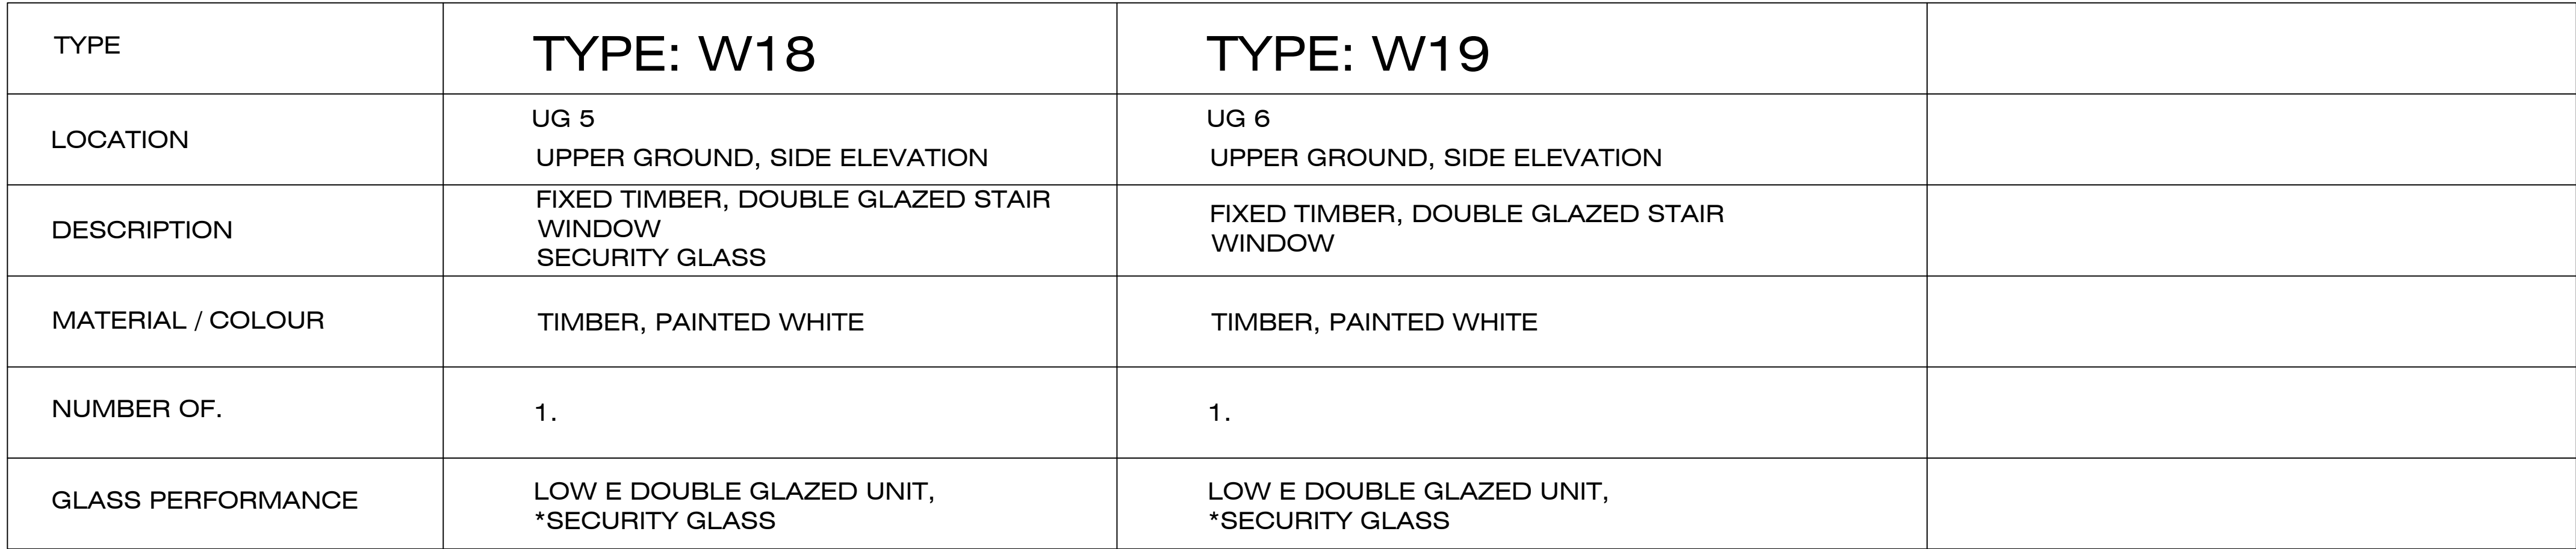

C:\Users\lawrence\Desktop\PROJECTS\21 Belsize Park\1 Design Architect\1.1 Current Drawings\1400 - Schedules\BP-1410 Window Schedule.dwg plotted by Lawrence