




P1 Sandstone paving
Scale 1:10

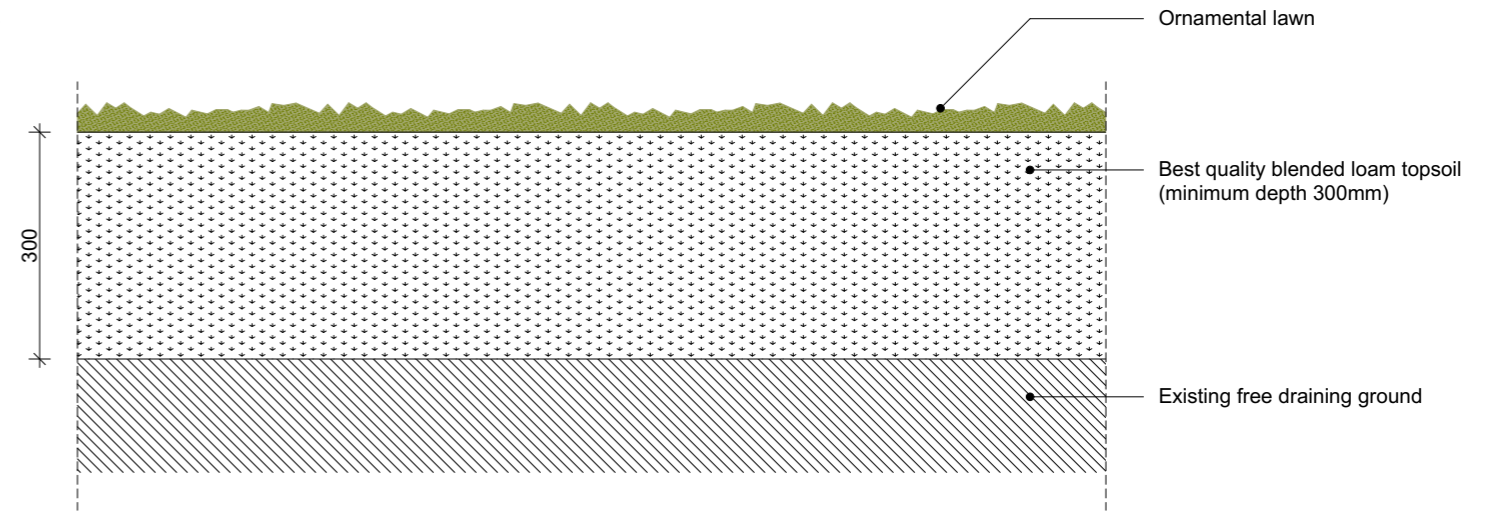

P3 Ornamental lawn areas
Scale 1:10

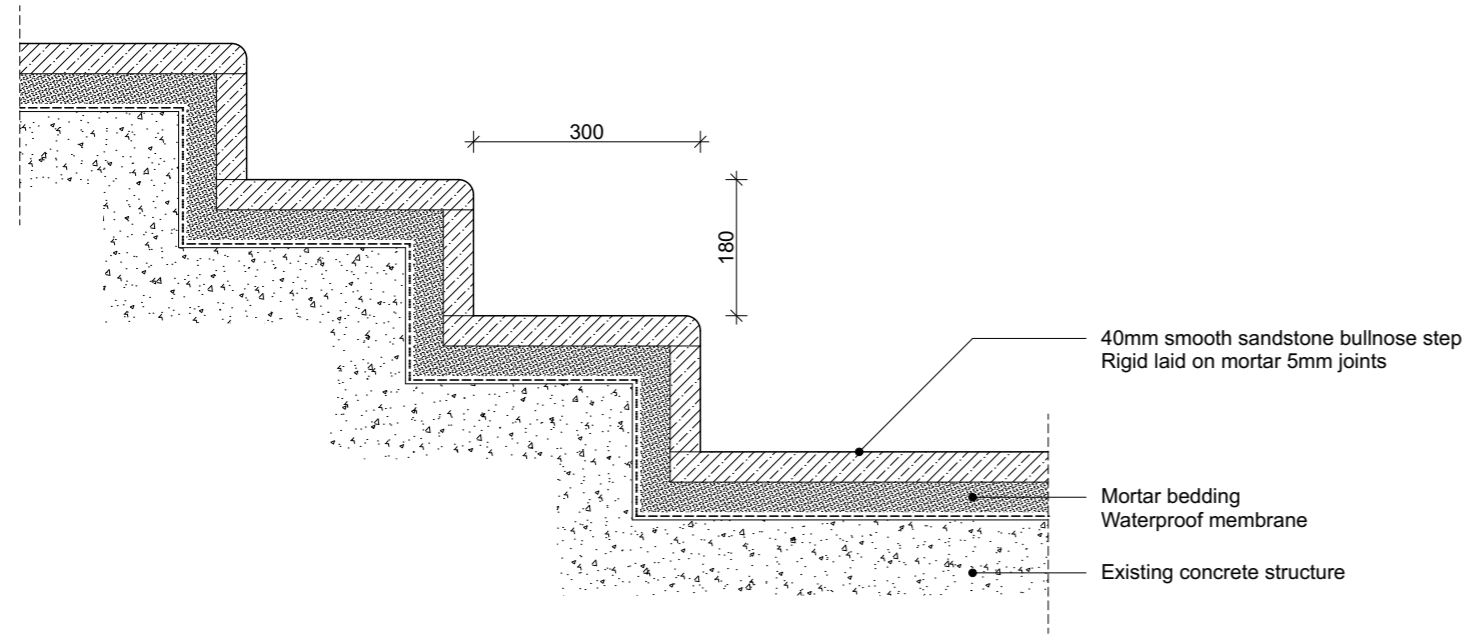

P2 Sandstone steps
Scale 1:10

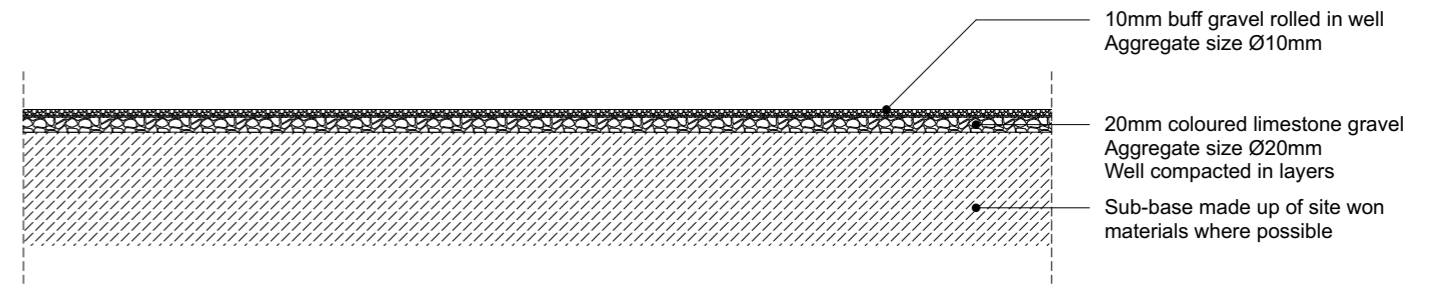

P4 Gravel areas
Scale 1:10

PINZAUER

44 Great Russell Street
London WC1B 3PA
www.pinzauer.com

Revision	Date	Description	Drawn	Check

Project	21 Maresfield Gardens	Project number	002	Drawing name	Hard and soft landscape details	Drawing number	30
Client	Eli and Aliza Pine	Date	22/08/2023	Revision	00	PLANNING	
		Scale / Format	1:10 at A3 /				
		Drawn / Checked	AW / GB				
		Approved	GB				
		CAD Reference	002_PL_Proposed GA_R06.pln				