



BINS ENCLOSURE

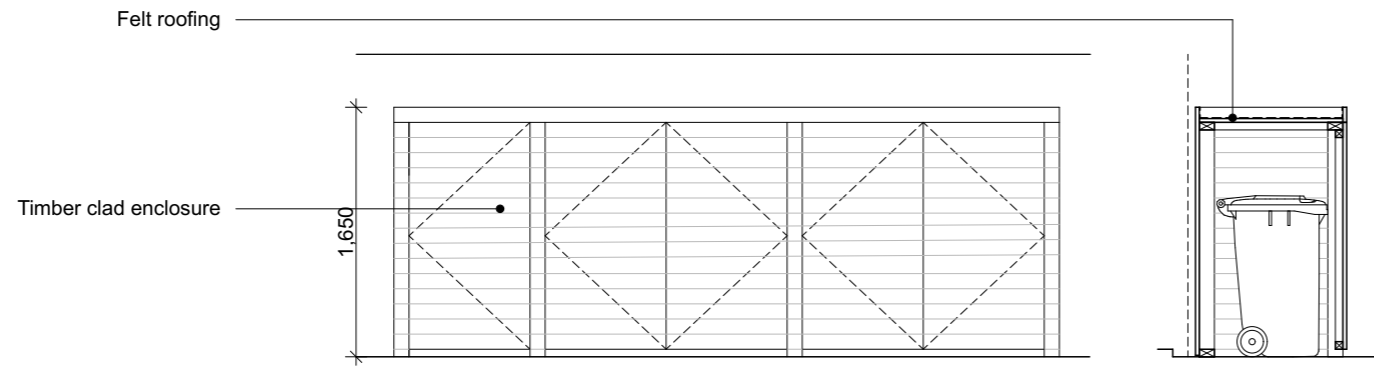


Elevation
Scale 1:50

Section
Scale 1:50

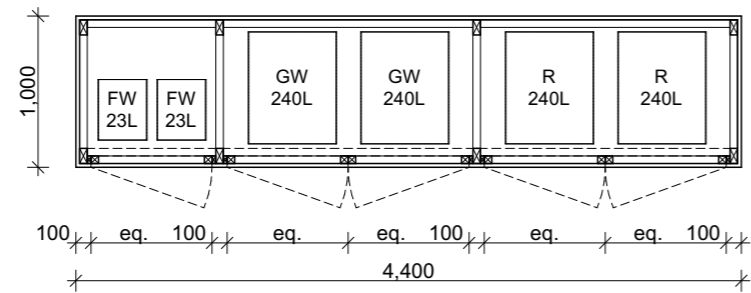


Plan
Scale 1:50

TIMBER GATE

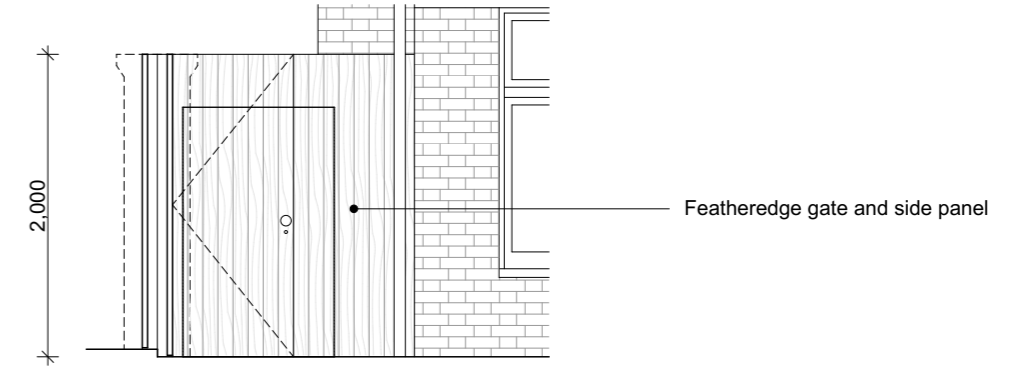

Elevation
Scale 1:50

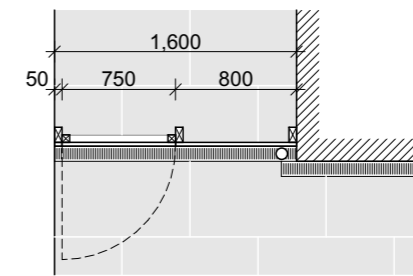

Plan
Scale 1:50

PINZAUER

44 Great Russell Street
London WC1B 3PA
www.pinzauer.com

Revision	Date	Description	Drawn	Check

Project	Project number	Drawing name	Drawing number
21 Maresfield Gardens	002	Bins enclosure & timber gate	31

Client	Date	Revision
Eli and Aliza Pine	22/08/2023	00
Scale / Format	Drawn / Checked	Approved
1:50 at A3 /	AW / GB	GB
CAD Reference	002_PL_Proposed GA_R06.pln	
PLANNING		