
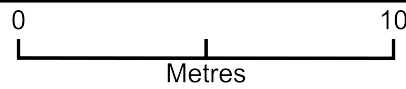


32 Daleham Gdns NW£ 5DE

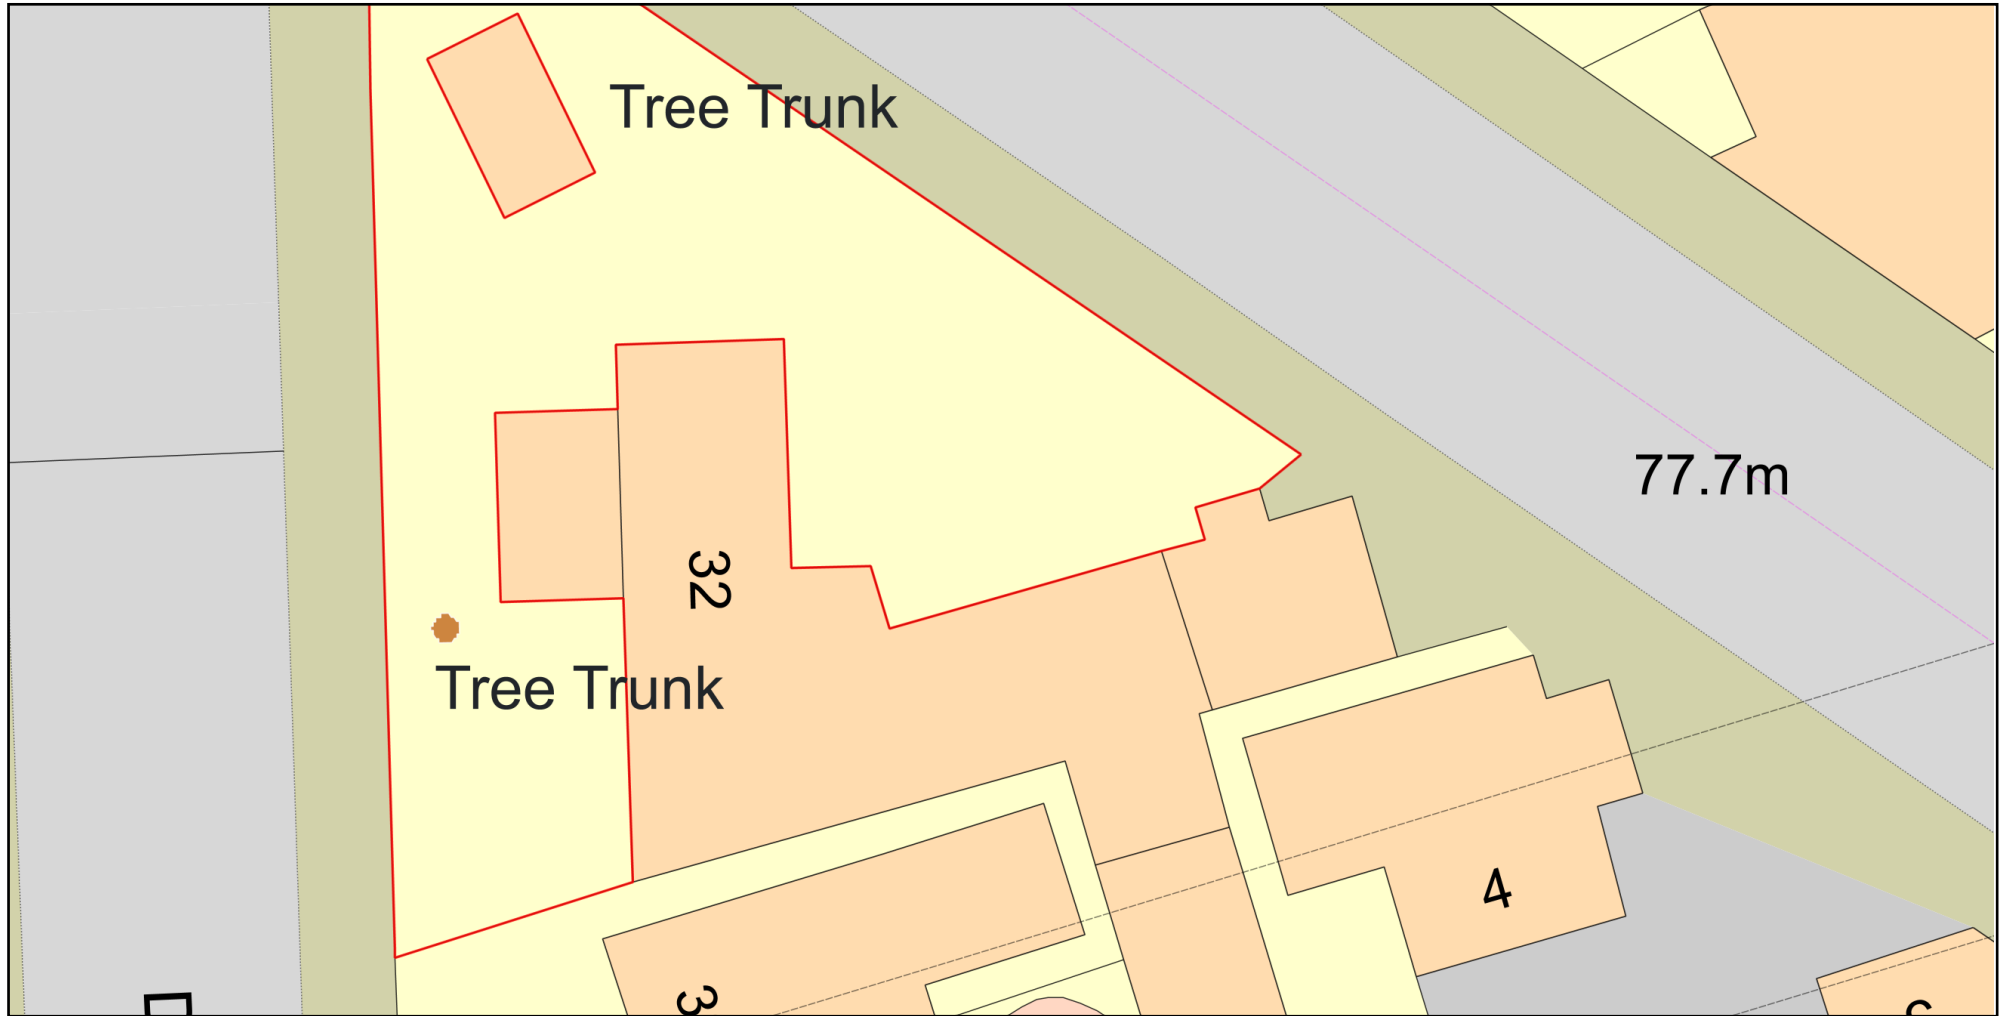

Plan Produced for: Nampetch Vincent

Date Produced: 22 Aug 2023

Plan Reference Number: TQRQM23234205401488

Scale: 1:200 @ A4

© Crown copyright and database rights 2023 OS 100042766

