


Notes

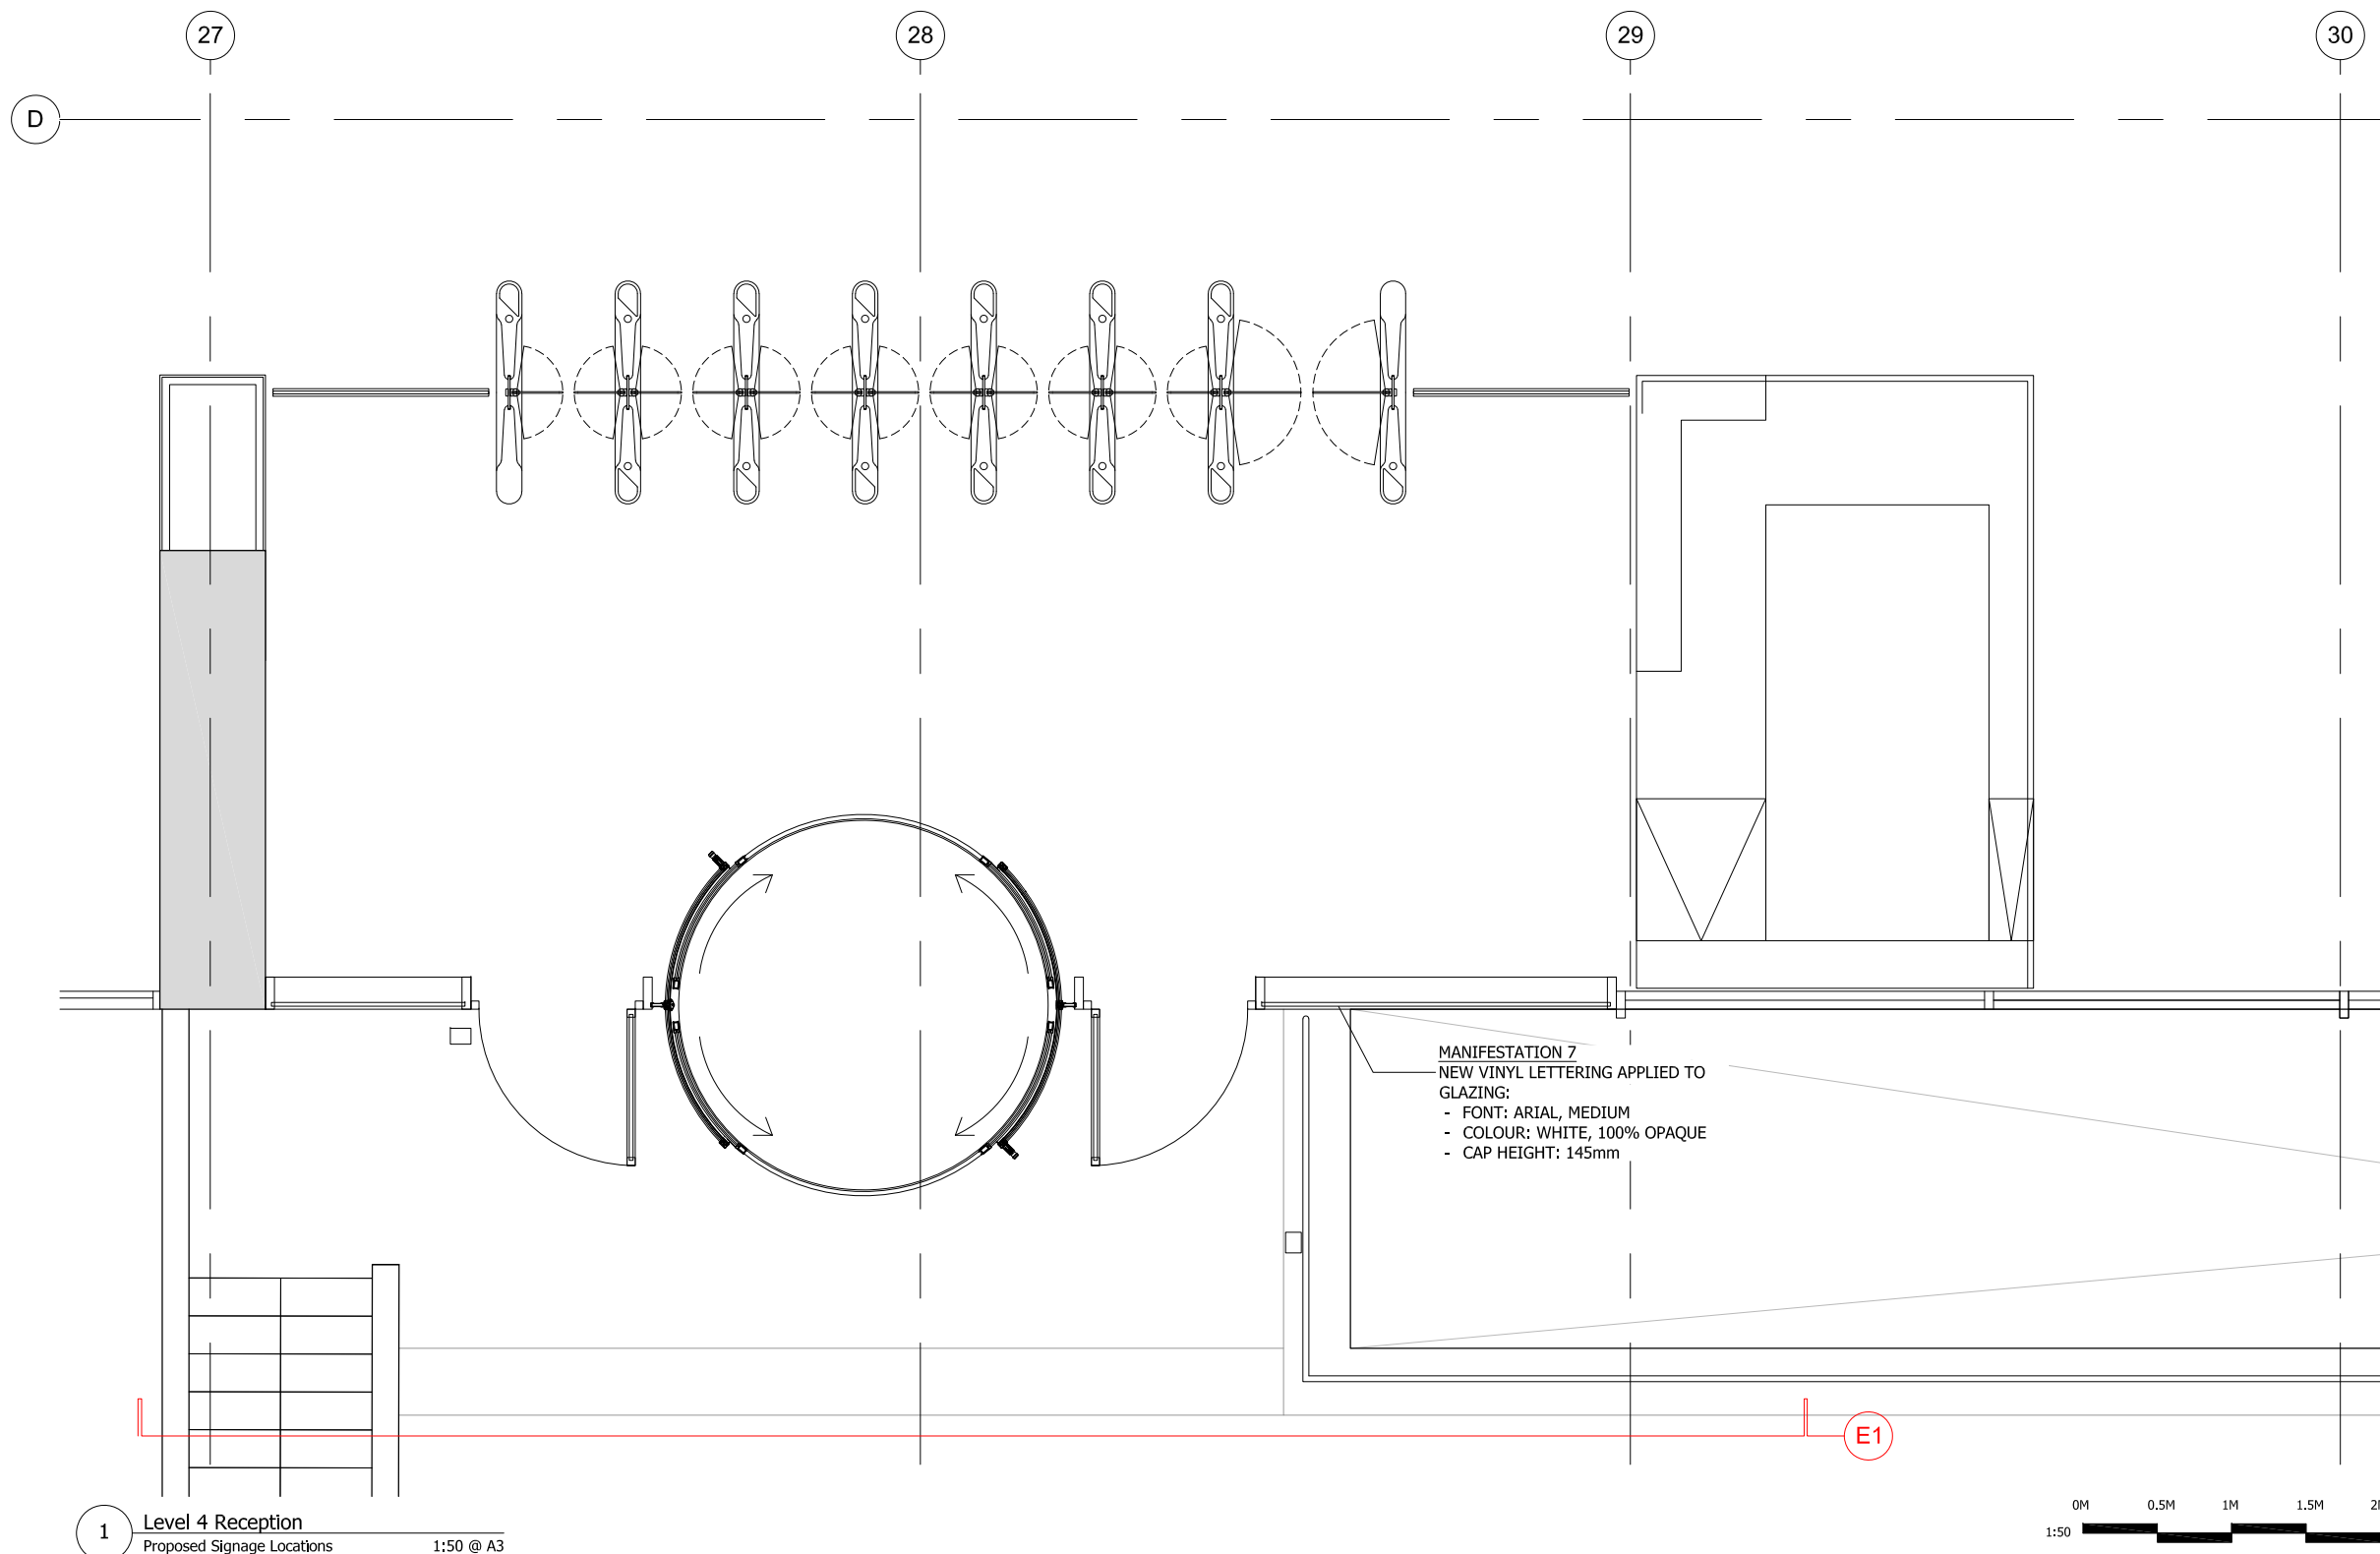

MANIFESTATION 7
 NEW VINYL LETTERING APPLIED TO
 GLAZING:
 - FONT: ARIAL, MEDIUM
 - COLOUR: WHITE, 100% OPAQUE
 - CAP HEIGHT: 145mm

1 Level 4 Reception
 Proposed Signage Locations 1:50 @ A3

PLANNING ISSUE

P5	UPDATED AS CONSULTANT COMMENTS	02.06.2023
P4	UPDATED AS CONSULTANT COMMENTS	24.05.2023
P3	UPDATED TO ADDITIONAL INFO	11.05.2023
P2	UPDATED TO SUIT	10.05.2023
P1	ISSUED FOR COMMENT	14.04.2023

Rev	Description	Date
-----	-------------	------



Client
 Job title
 University College London
 Institute of Education
 Phase 2
 20 Bedford Way, WC1H 0AL

Drawing title
 Level 4 - Reception
 Plan - Signage Locations Proposed
 Planning Application 2F

Scale	Date	Drawn
1:50 @ A3	April 23	MJR

ARCHITON LLP
 CHARTERED ARCHITECTS - DESIGN
 PLANNING CONSULTANTS - DEVELOPMENT
 BUILDING COST MANAGEMENT
 UPPER DECK 17A WEST STREET EPSOM KT18 7RL
 TEL: 01372 745600 Email: info@architon.com

Drawing No	ARCHITON LLP certified to:
3147-P6-2405 - P5	BS EN ISO 9001 BS EN ISO 14001 IIP Accreditation