

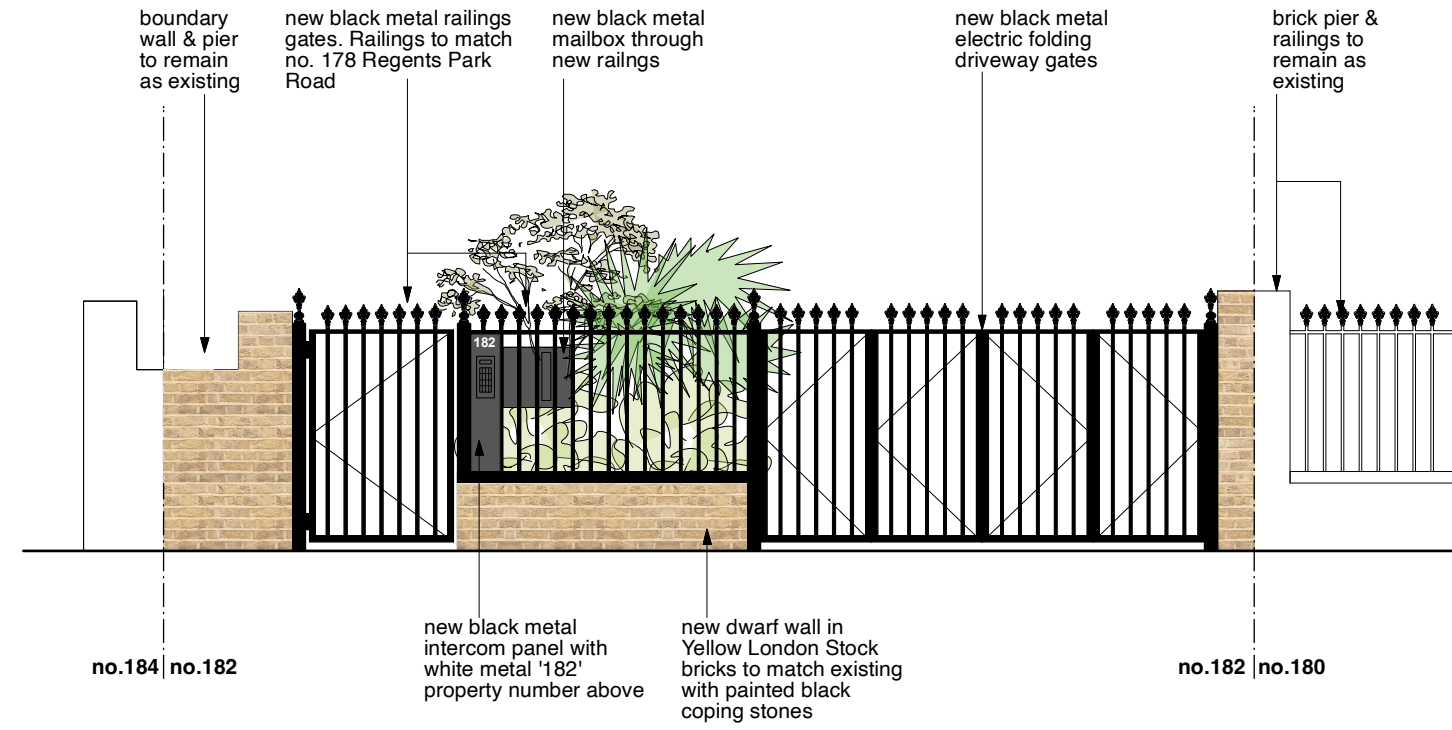
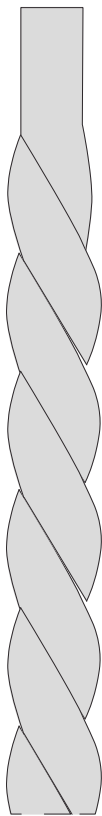


EXISTING FRONT BOUNDARY ELEVATION

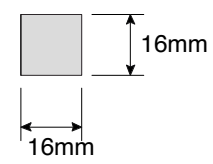

PROPOSED FRONT BOUNDARY ELEVATION


EXISTING & PROPOSED FRONT BOUNDARY ELEVATIONS
scale: 1:50
0 500 1000 1500 2000 2500 mm

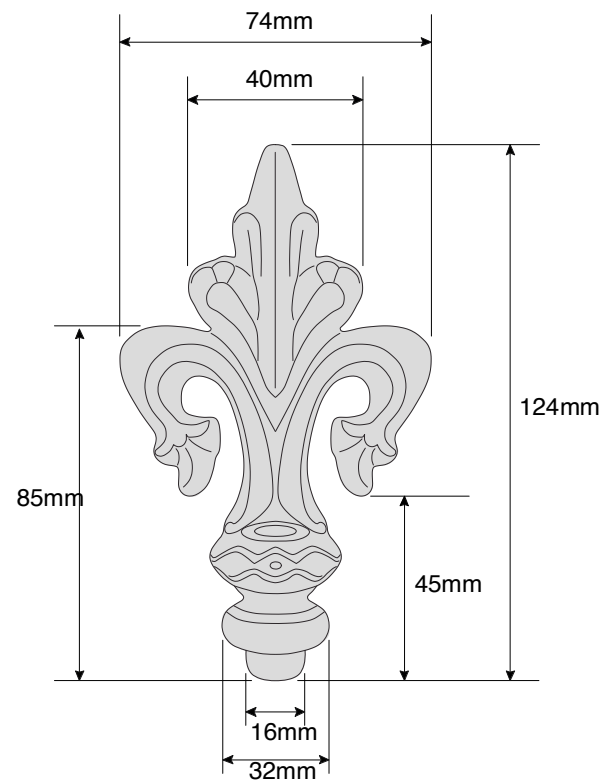

Proposed Railing & Fenial Details

New railings & fenials by DC Handrails & Ironwork Parts Ltd.
or similar to match existing.
Fenial ref. RH112
Twisted Rope bar ref. BR11A/F
Contact: 0191 488 1112

scale: 1:2
0 10 20 30 40 50 mm

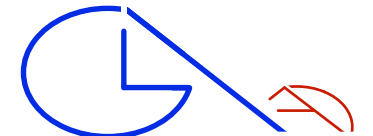

GLA Architecture and Design

Southgate Office Village, Block E,
286A Chase Road, London, N14 6HF
T 020 8886 5100 E g@glaad.co.uk

Revision:- **A2**: 14.08.23: dk : Existing boundary pier & wall reinstated, pedestrian gate & railings amended to suit.
Revision:- **A1**: 11.04.23: dk : Client's name amended.

Client MR. CHARALAMBOS LOIZOU		
Main Contractor		
Project PROPOSED DRIVEWAY TO 182 REGENTS PARK ROAD, LONDON NW1 8XP		
Drawing Title EXISTING & PROPOSED FRONT BOUNDARY ELEVATIONS		
Scale 1:50 & 1:2 @ A3	Date March 2023	Drawn By DK
Project No. 2306	Drawing No. 03	Rev. A2
DO NOT SCALE THIS DRAWING. ALL DIMENSIONS TO BE CHECKED ON SITE		
© Copyright This drawing is the copyright of GLA Architecture and Design Ltd. This drawings and any works executed from this drawing shall, unless otherwise agreed in writing by GLA Architecture and Design Ltd, remain the property of the architect.		
DRAWING STATUS A SCHEME - Outline/Scheme drawings for proposals, budgets, etc. B DESIGN DEVELOPMENT - Evolving final design drawings for approvals, tenders, billing etc. C CONSTRUCTION - Fully developed drawings issued under instruction for construction.		
ONLY STATUS 'C' DRAWINGS TO BE USED FOR CONSTRUCTION PURPOSES		