

EXISTING

01 EXISTING WHITE PAINTED TIMBER FRENCH DOOR

02 EXISTING TIMBER FRONT DOOR

03 EXISTING EXTERNAL WALL

04 EXISTING CONSERVATORY

05 EXISTING WHITE PAINTED TIMBER WINDOWS

06 EXISTING SKYLIGHT WINDOW


07 EXISTING ZINC ROOF

job no

054

08 EXISTING SLATE TILED ROOF

09 EXISTING JULIET BALCONY

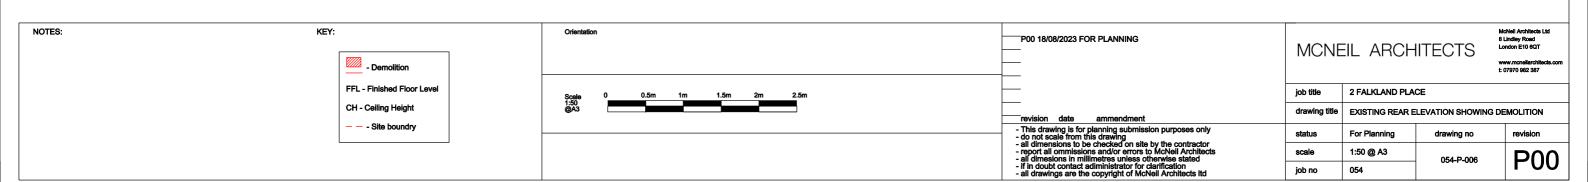

Existing Rear Elevation