


Project : Hillfield Court			
Title : Proposed W03 and W07			
Dwg no : 2214- A- PL- 04		Scale :1:100 @ A3	
Date: 23.08.23	rev : 01	a t e l i e r E U R A	

rev : 01 minor amendments

26.8.23

W03
1120 x 1640

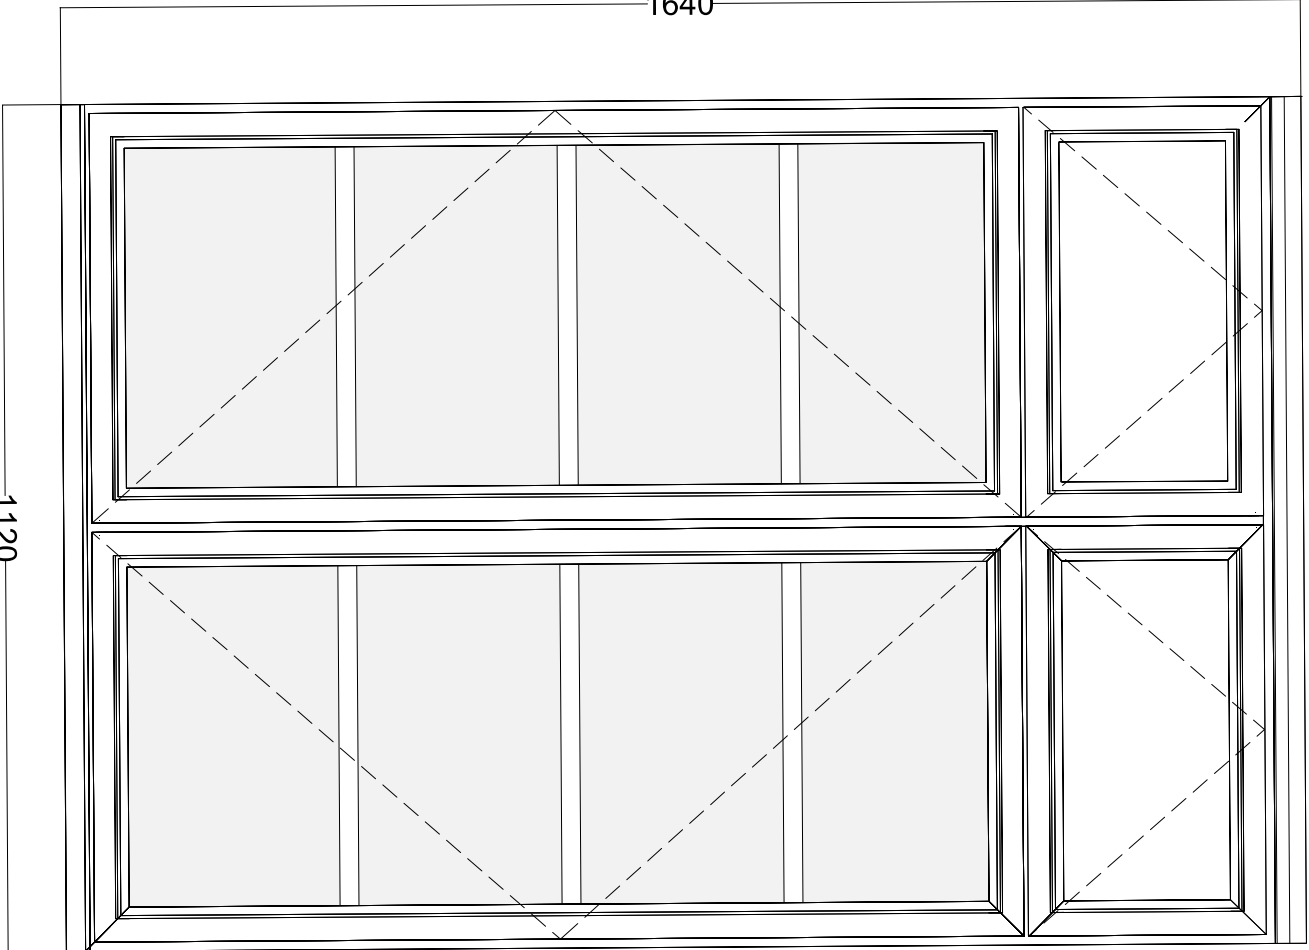

W07
2100 x 1630

