


Project : Hillfield Court		
Title : Proposed SW11, SW12 and SW13		
Dwg no : 2214-A-PL-07	Scale :1:100 @ A3	
Date: 23.08.23	rev : 01	atelier E U R A


rev : 01 minor amendments

26.8.23

SW11
550 x 1570

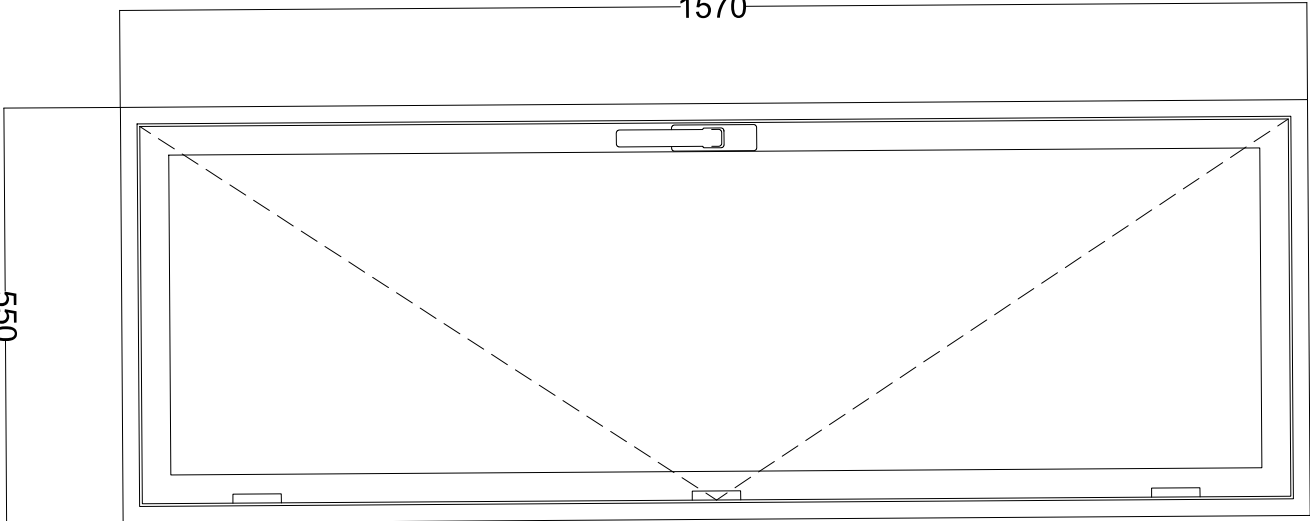

SW12
2140 x 1570

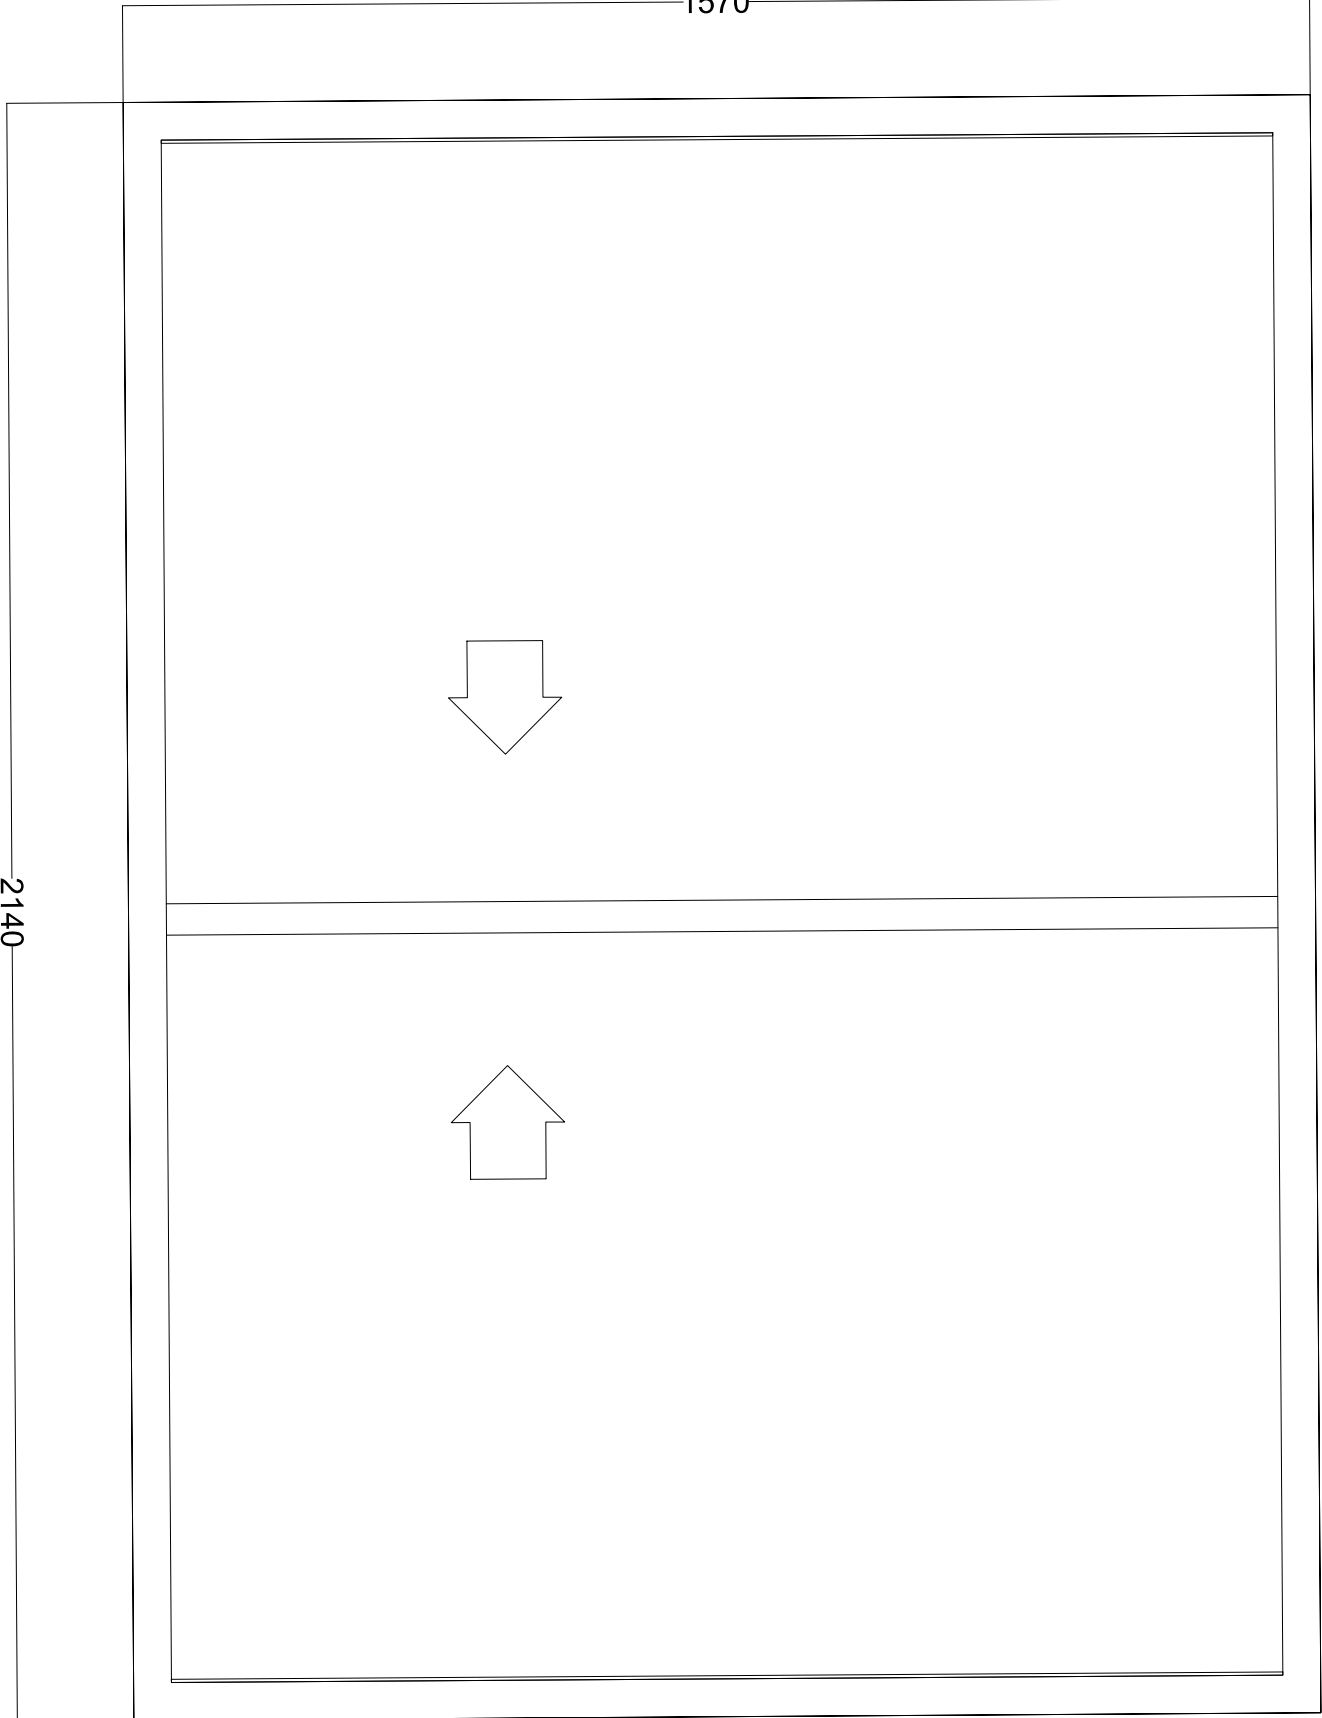

SW13
550 x 1570

