


Project : Hillfield Court		
Title : Proposed SW08, SW09 and SW10		
Dwg no : 2214-A-PL-06	Scale :1:100 @ A3	
Date: 23.08.23	rev : 01	atelier E U R A


rev : 01 minor amendments

26.8.23

SW08
530 x 1570

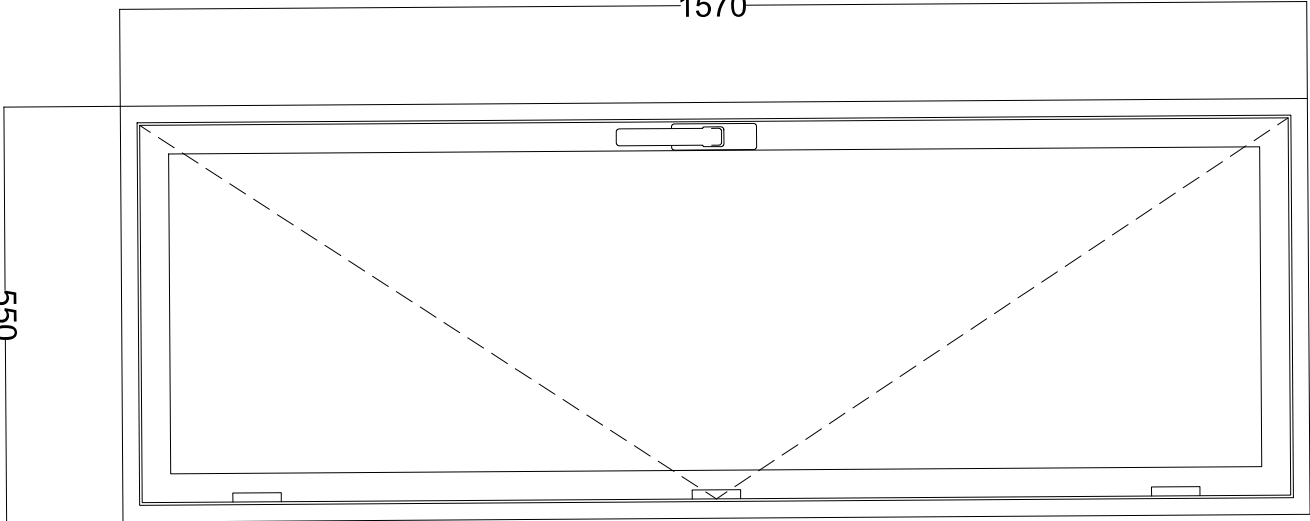

SW09
2150 x 1570

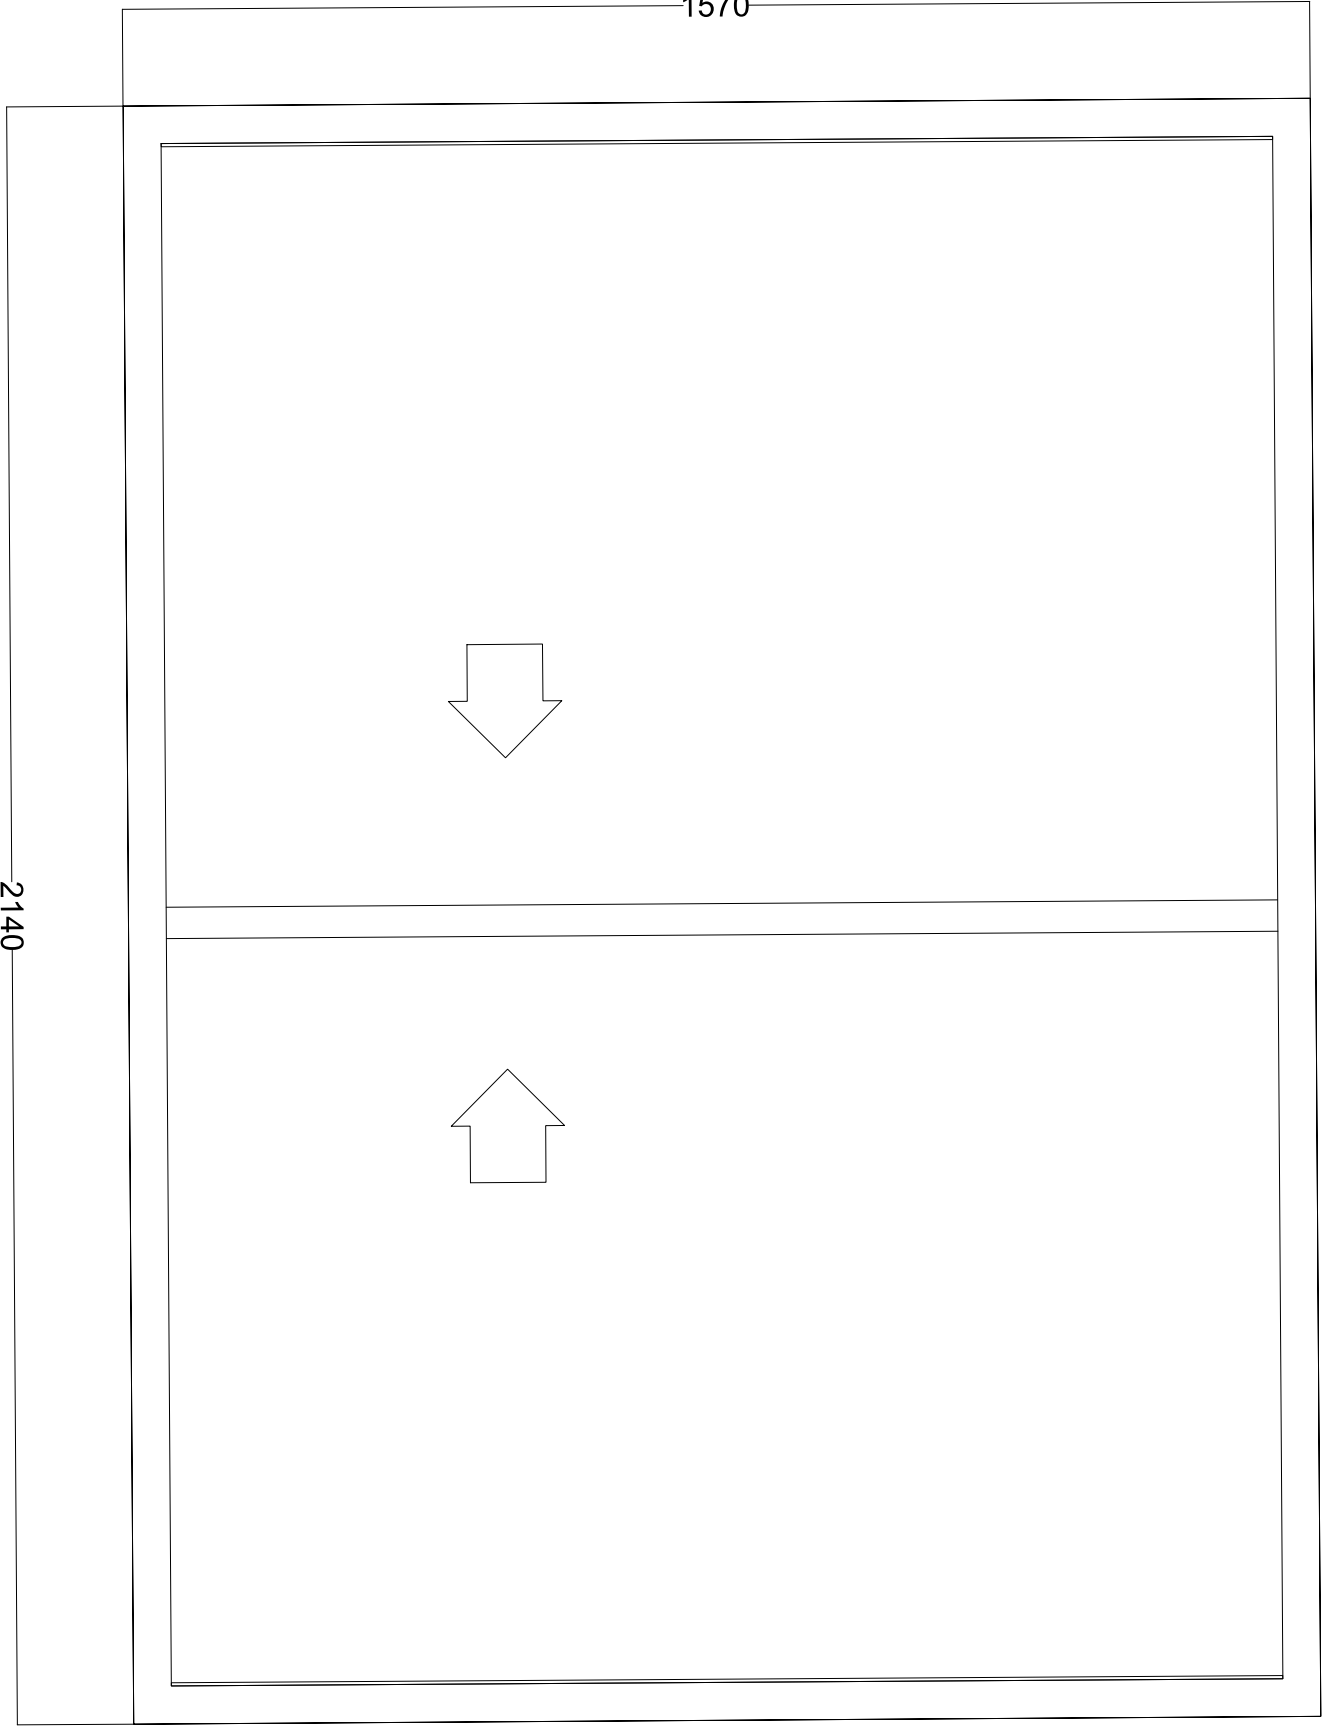

SW10
530 x 1570

