


1 EDC.04 Elevation

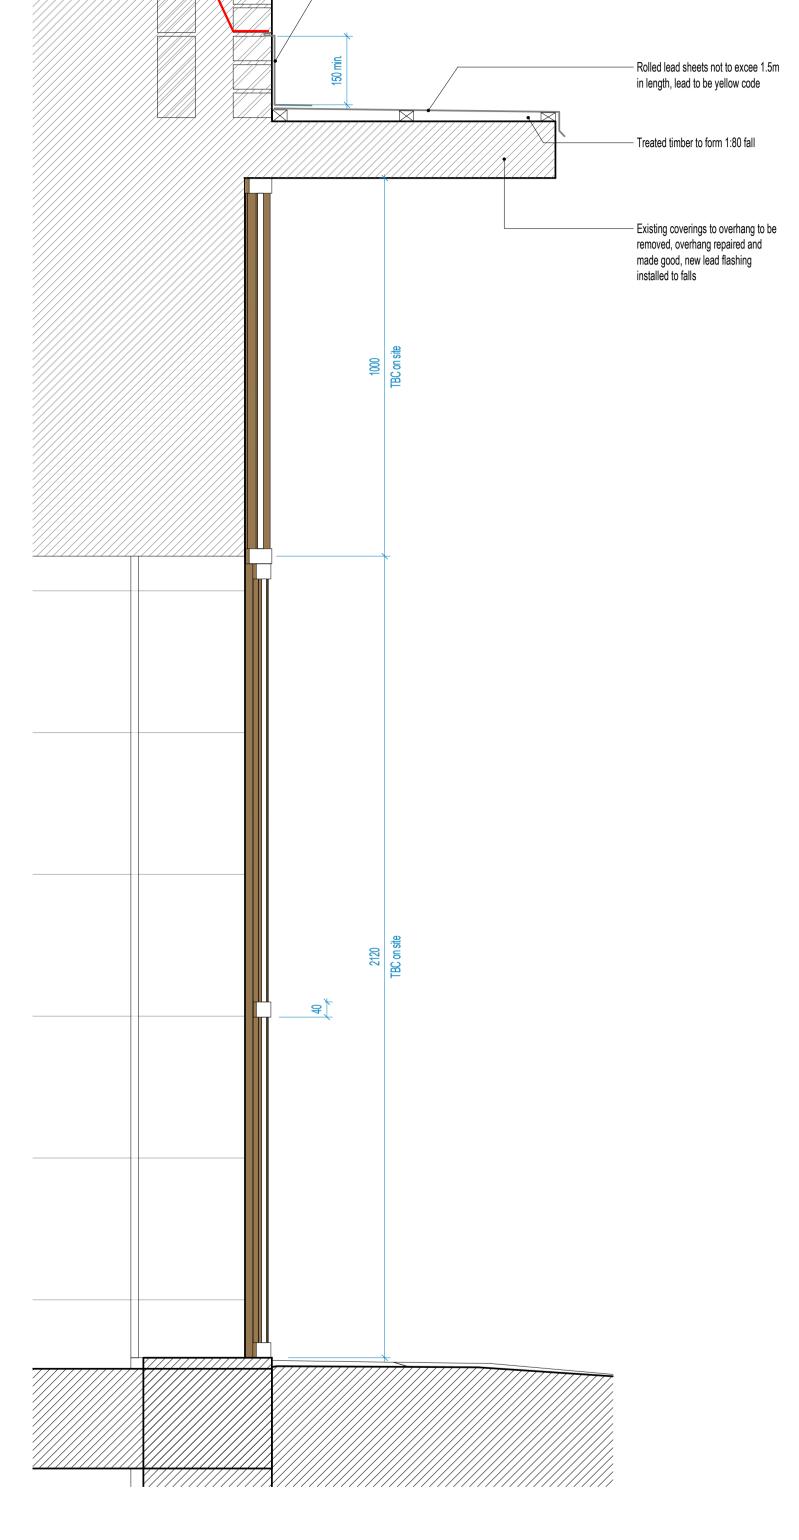

Lead flashing wedged into joint

below wall DPC

2 ECD-04 Section

0.0 0.2m 0.4m 0.6m 0.8m 1.0m

GRAPHICAL SCALE 1:10

Construction (Design and Management) Regulations

Design risk assessments are carried out throughout the design stage of this project in accordance with company procedures and manuals. Where reasonably possible all areas of risk applicable to design and end use of the construction have been identified and then eliminated, mitigated or recorded as a residual risk. Note that general risks of which a competent designer or contractor should be aware are not included. This drawing is to be read in conjunction with the Pre-construction Information and all related documents prepared in accordance with the current Construction (Design and Management) Regulations 2015 and all applicable Health and Safety legislation as currently amended.

C1 Pull handles finish added | DW | DW 21/08/2023
C0 Issued for Planning | DW | NM 24/05/2023

REV DESCRIPTION | DRAWN BY | CHECKED BY | APPROVED BY DATE

RIBA PLAN OF WORK WORKSTAGE LEVEL OF MODEL DEFINITION (LoD)
Stage 4 - Technical Design LoD 3 - Approximate Model

PURPOSE OF ISSUE - SUITABLE FOR ... STATUS or SUITABILITY
Planning Submission Status S3 - Delivery Team Review & Comment



CARDIFF 029 2052 8140 LONDON 0207 138 3560

WREXHAM
www.lawray.co.uk
client
Conamar

PROJECT TITLE
Heals Building

DRAWING TITLE

DRAWING TITLE
Proposed External Crittal Screens, Doors & Windows
- EDC.04

01978 357 887

PROJECT No

19756

DRAWING No
(BS1192_2007
+A2_2016) & BS EN ISO19650

DRAWING No
AND 1192: Project - Originator - Volume - Level - Type - Role - Number
(BS1192_2007
+A2_2016) & REVISION
Breakdown
And Viscrepancy or query concerning this drawing should be referred to the Architect

Copyright © LAWRAY LIMITED

Registered Office: Greenmeadow Springs, 1 Cae Gwyrdd, Tongwynlais, CARDIFF CF15 7AB

Reg. Co. No. 2724178, VAT Reg. No. 134 2146 06