


1 RS-00.01 - Elevation
1:20



2 RS-00.01 - Section
1:20

CD	Issued for Planning	J DW NM	24/05/2023
REV.	DESCRIPTION (DRAWN BY)	CHECKED BY APPROVED BY	DATE
RIBA PLAN OF WORK WORKSTAGE	LEVEL OF MODEL DEFINITION (LoD)		
Stage 4 - Technical Design	LoD 3 - Approximate Model		
PURPOSE OF ISSUE - SUITABLE FOR...	STATUS or SUITABILITY		
Planning Submission	Status S3 - Delivery Team Review & Comment		

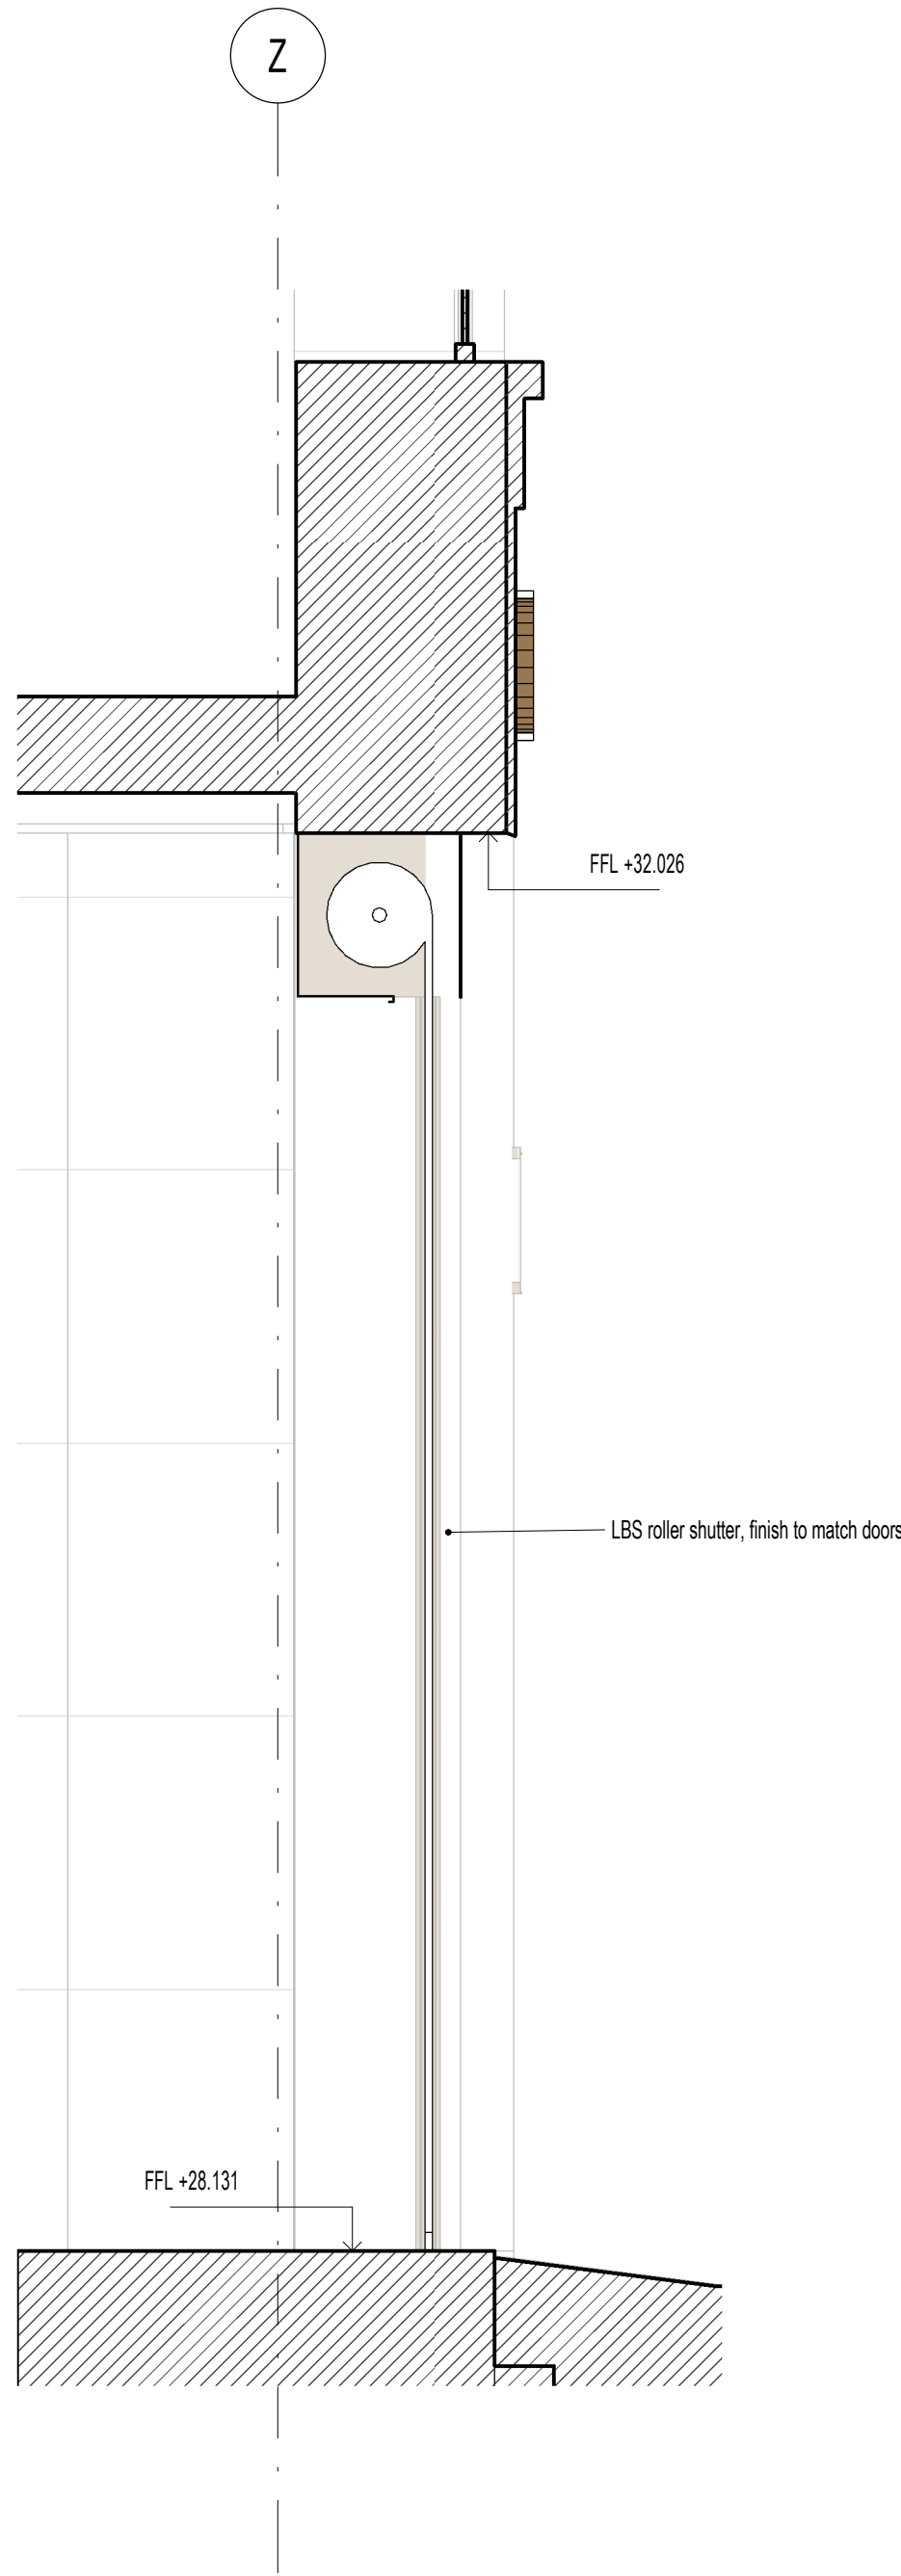

CARDIFF 029 2052 8140
LONDON 0207 138 3560
WREXHAM 01978 357 887
www.lawray.co.uk
CLIENT
Conamar

PROJECT TITLE
Heals Building

DRAWING TITLE
Proposed External Crittal Screens, Doors & Windows
- RS-00.01

PROJECT No 19756
SCALE @ A1 1:20

DRAWING No	19756	Project - Originator	Volume	Level	Type	Role	Number	REVISION
18/10/2023		Project - Originator	Functional	Scale	Form	Discipline	Number	
18/10/2023		18/10/2023						

DO NOT SCALE
Any discrepancy or query concerning this drawing should be referred to the Architect
Copyright © LAWRA Y LIMITED
Registered Office: Greenmeadow Springs, 1 Cae Gwynedd, Tongwynlais, CARDIFF CF15 7AB
Reg. Co. No. 2724178, VAT Reg No. 134 2146 06

