
Design risk assessments are carried out throughout the design stage of this project in accordance with company procedures and manuals. Where reasonably possible all areas of risk applicable to design and end use of the construction have been identified and then eliminated, mitigated or recorded as a residual risk. Note that general risks of which a competent designer or contractor should be aware are not included. This drawing is to be read in conjunction with the Pre-construction Information and all related documents prepared in accordance with the current Construction (Design and Management) Regulations 2015 and all applicable Health and Safety legislation as

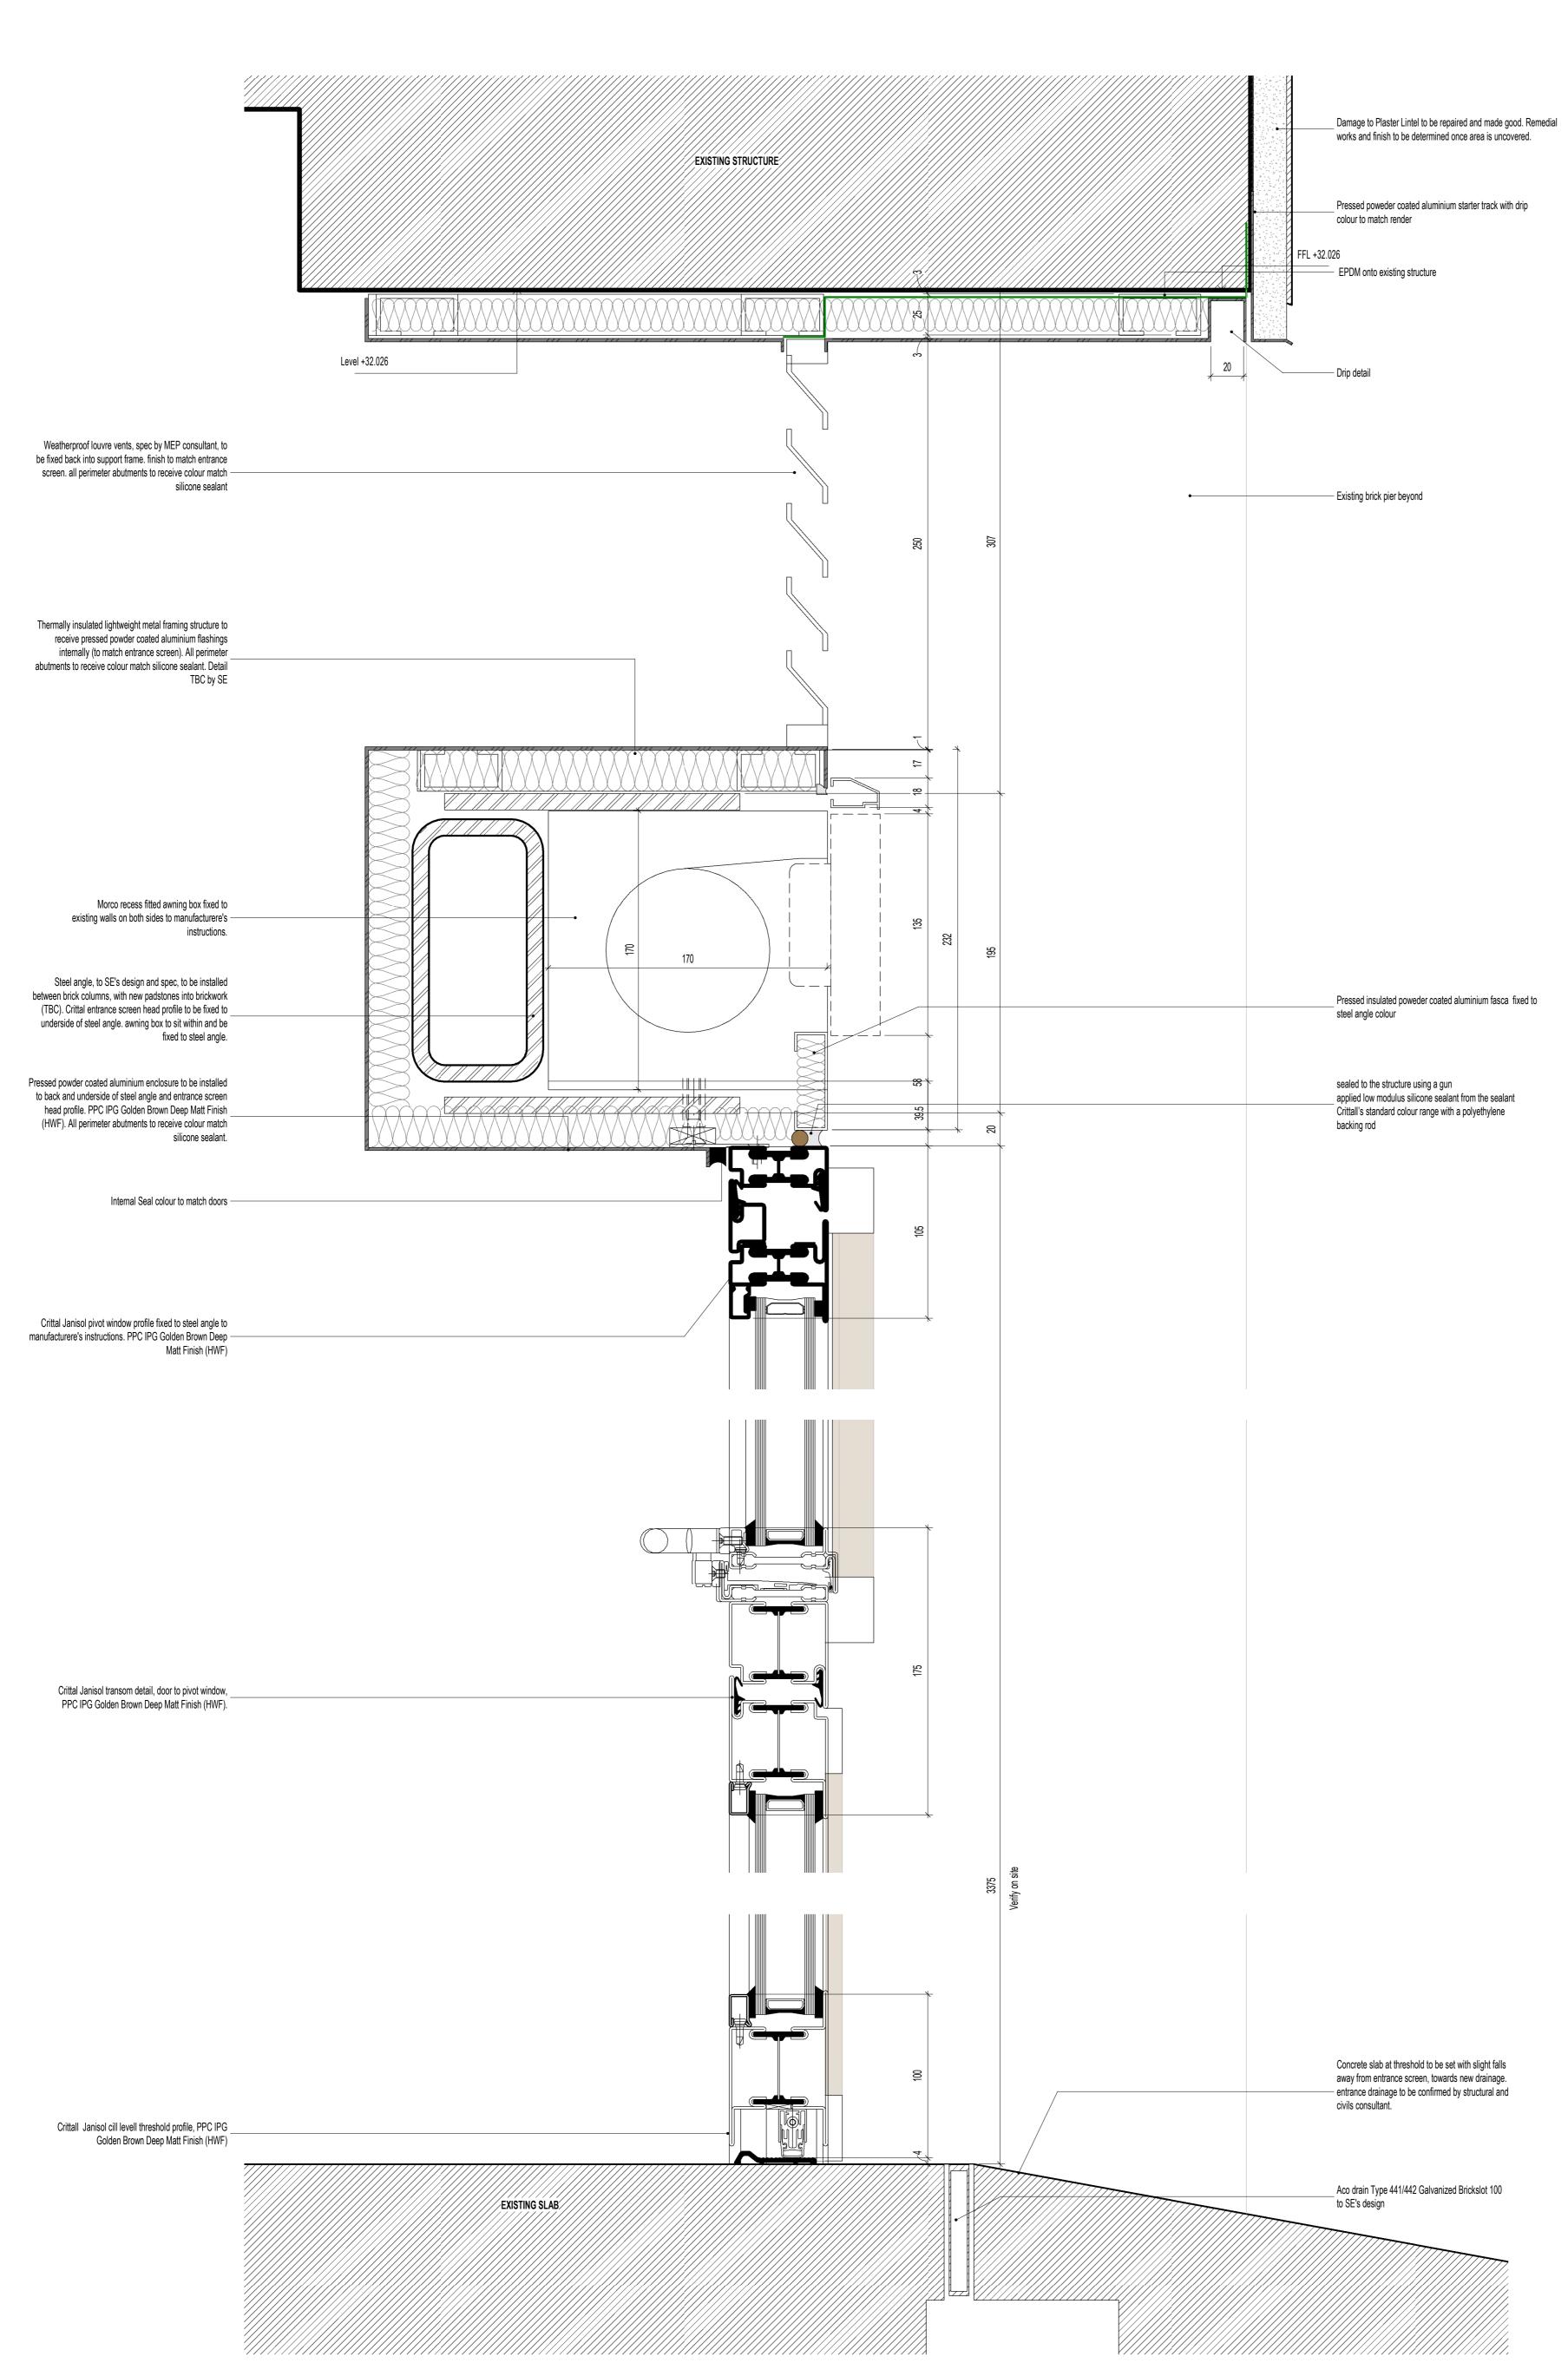

C0 Issued for Planning | DW | NM P1 Issued for review | HD | DW 23/05/2023 17/05/2023 P0 Issued for Crittall's review | DW | NM 27/04/2023 REV DESCRIPTION | DRAWN BY | CHECKED BY | APPROVED BY DATE RIBA PLAN OF WORK WORKSTAGE LEVEL OF MODEL DEFINITION (LoD) Stage 4 - Technical Design LoD 3 - Approximate Model PURPOSE OF ISSUE - SUITABLE FOR ... STATUS or SUITABILITY Status S3 - Delivery Team Review & Comment Planning Submission



CARDIFF 029 2052 8140 0207 138 3560 LONDON 01978 357 887 WREXHAM www.lawray.co.uk

CLIENT Conamar

PROJECT TITLE
Heals Building

Windows - Alfred Mews PROJECT No SCALE @ A1 1:2 19756 REVISION HBL-LAW-X-00-DR- **A-315011**

Proposed Details External Crittal Screens, Doors &

DO NOT Any discrepancy or query concerning this drawing should be referred to the Architect SCALE Copyright © LAWRAY LIMITED Registered Office: Greenmeadow Springs, 1 Cae Gwyrdd, Tongwynlais, CARDIFF CF15 7AB Reg. Co. No. 2724178, VAT Reg. No. 134 2146 06