

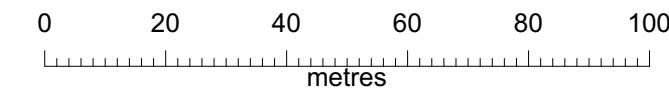


1 Block Plan
Scale: 1:200

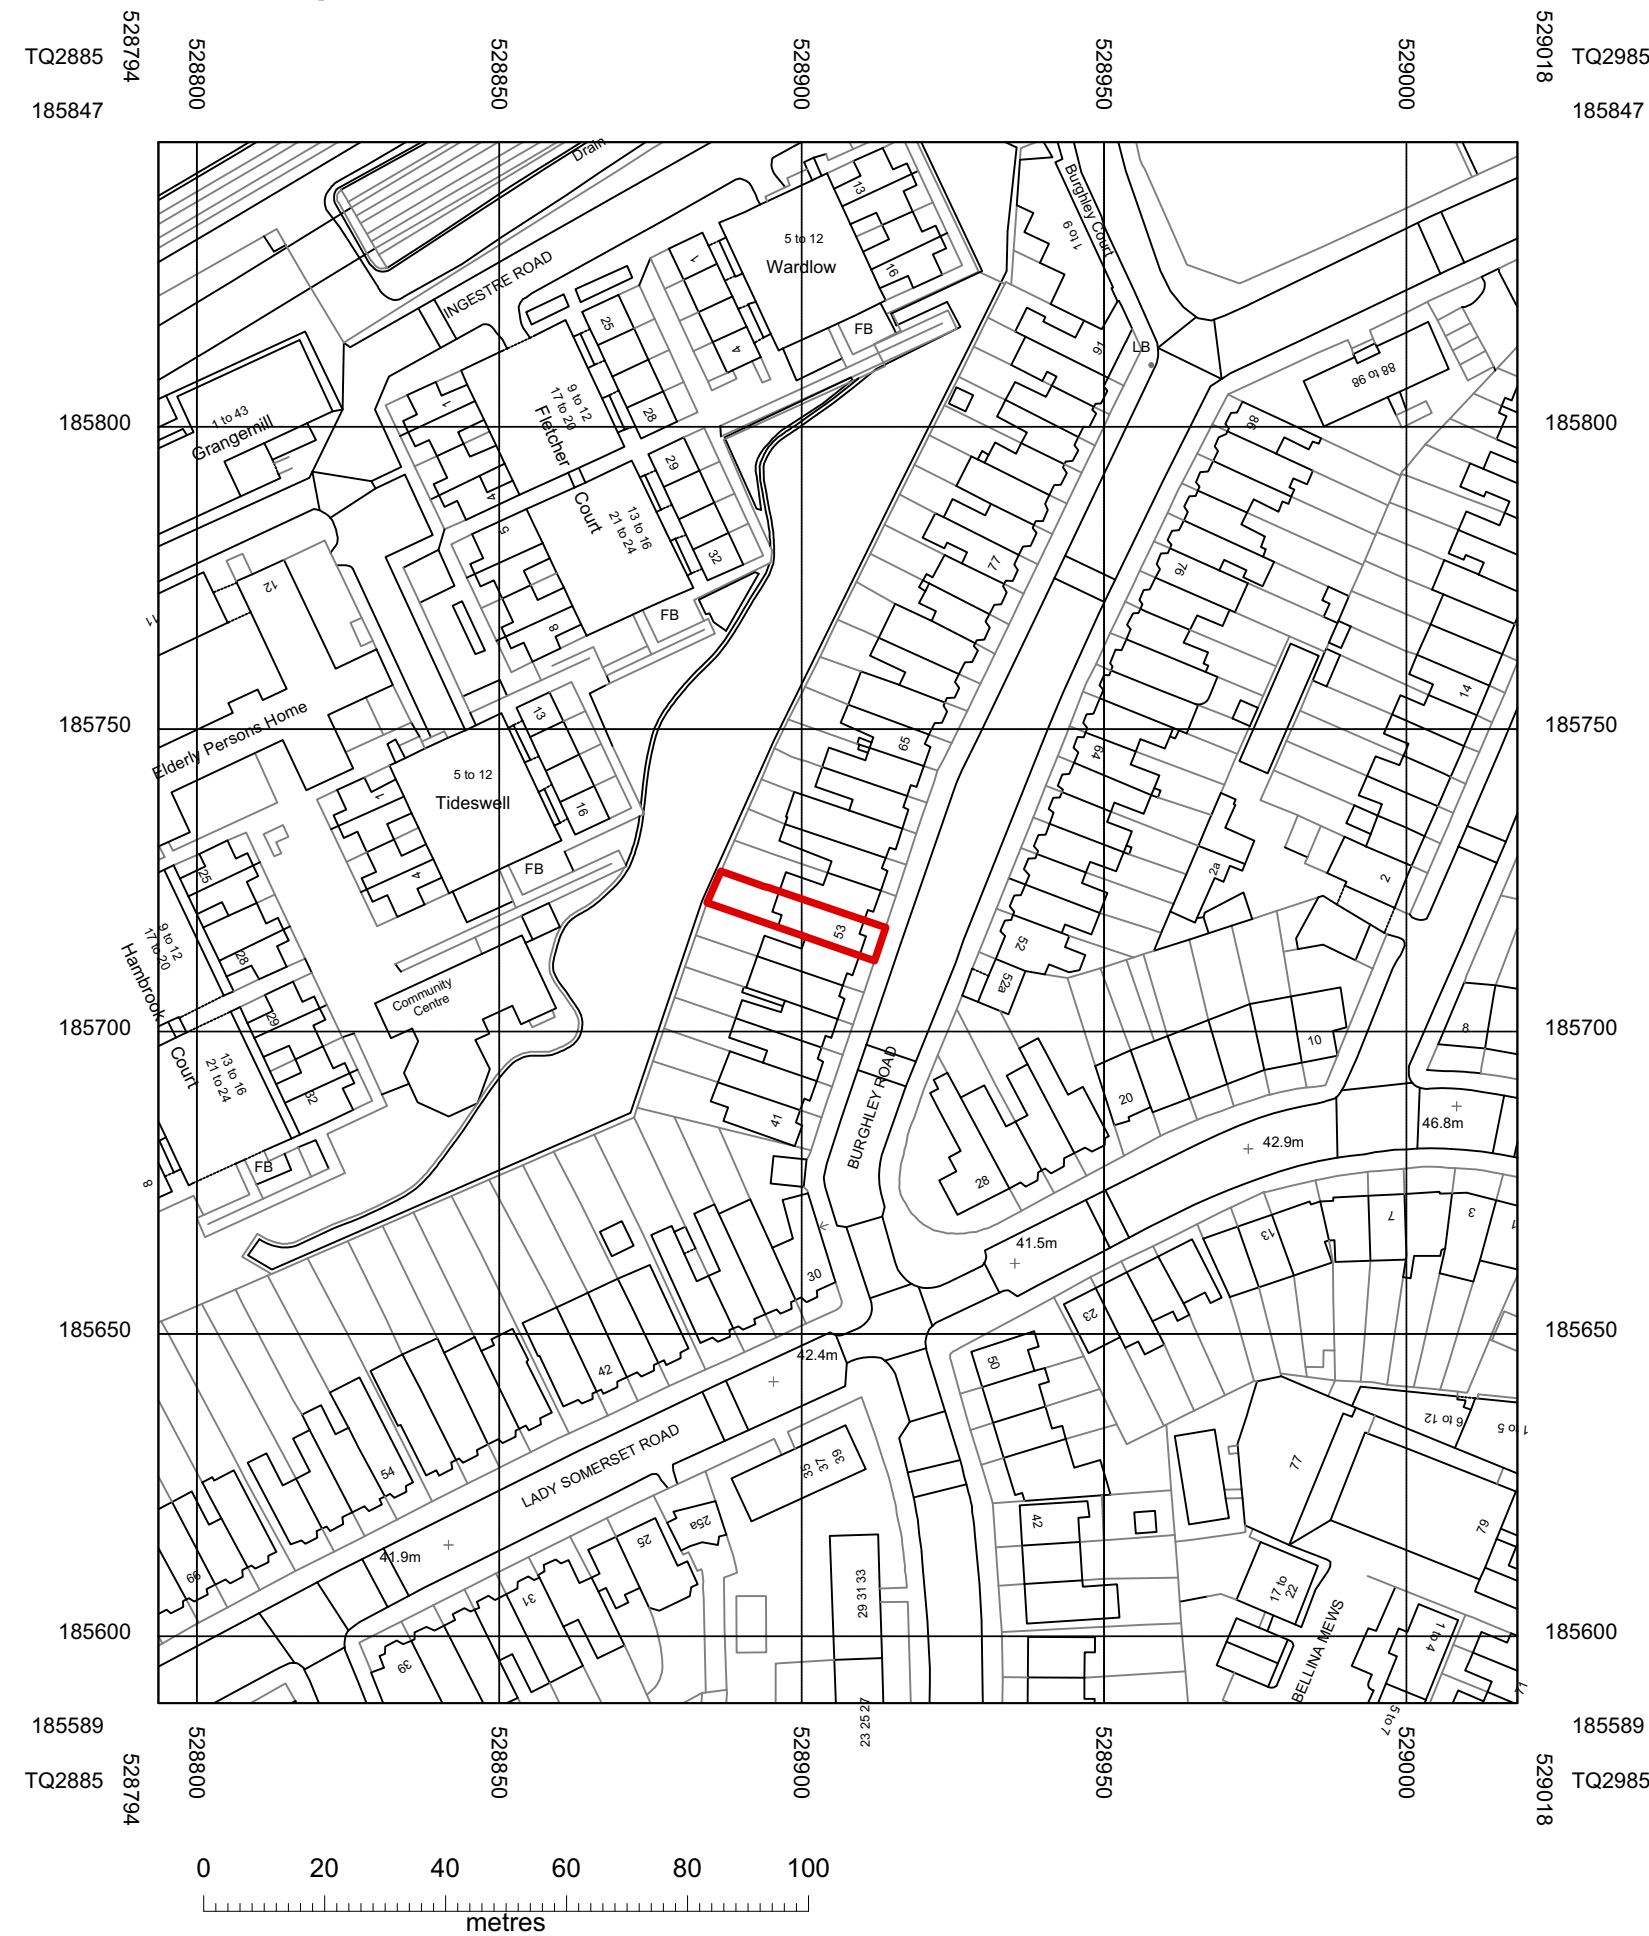

2 Block Plan
Scale: 1:1250

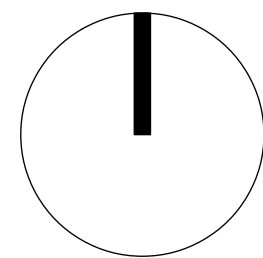

Notes

Project
53 Burghley Road

Client
Ruth Grimberg & Allan Stevenson

Drawing Title
Block Plan
PLANNING

Scale
/ Date Created
17.07.2023

Drawing Number
22010-700

Revision
- Revision Date
-

Drawn By
MS Checked By
EB

Do not scale from drawing, all dimensions to be checked on site. Report omissions and discrepancies to the architect immediately

House Of EM
Architecture & Interiors