



1 Proposed Ground Floor
Scale: 1:50

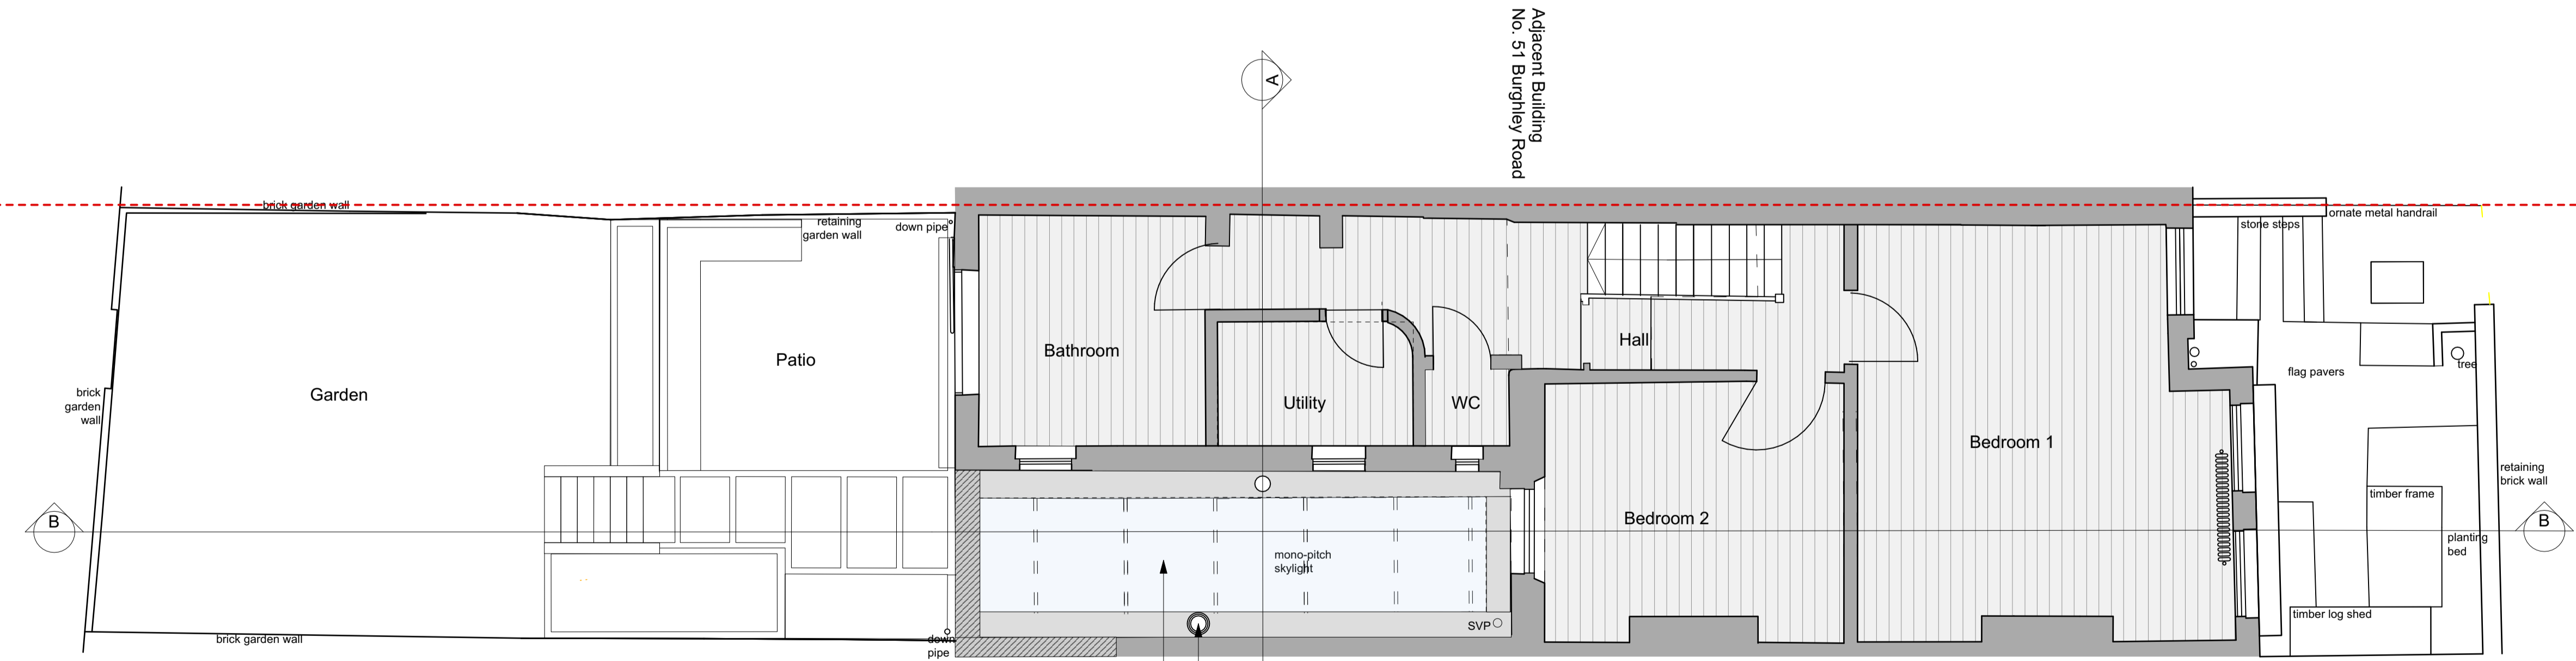

2 Proposed First Floor
Scale: 1:50

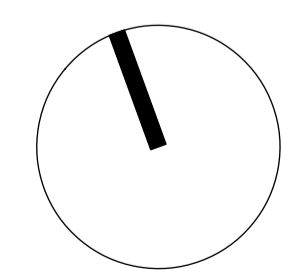

Project
53 Burghley Road

Client
Ruth Grimberg & Allan Stevenson

Drawing Title
Proposed Ground and First Floor
PLANNING

Scale
1.50 @ A1

Date Created
17.07.2023

Drawing Number
22010-703

Revision
-

Revision Date
-

Drawn By
MS

Checked By
EB

Do not scale from drawing, all dimensions to be checked on site. Report omissions and discrepancies to the architect immediately