



AS EXISTING

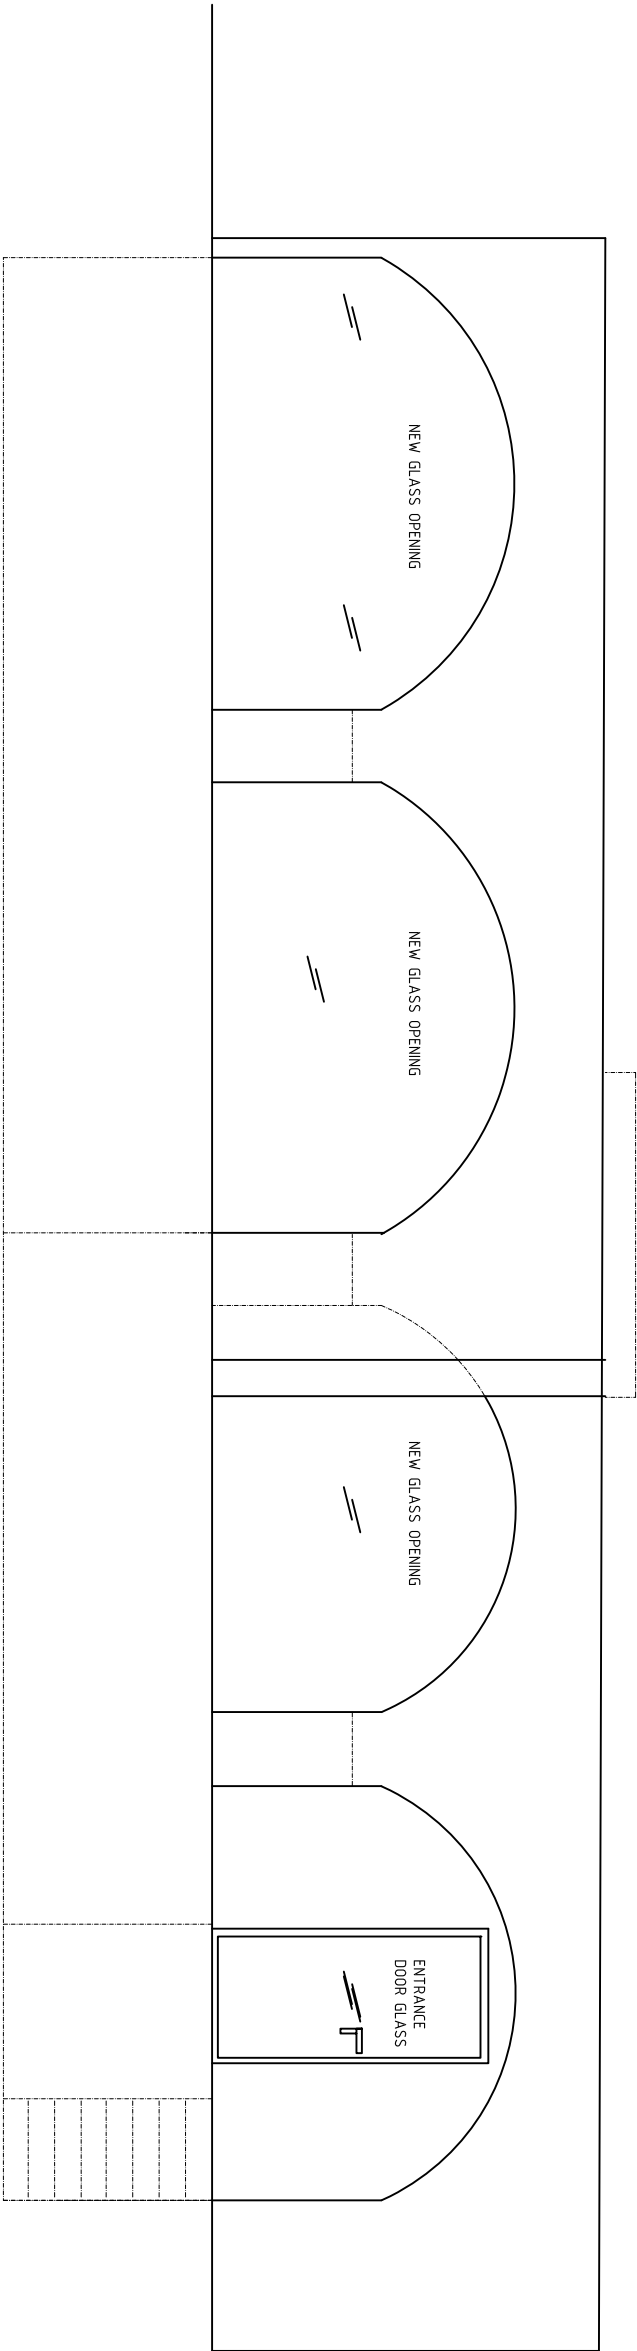

AS PROPOSED

REV				CLIENT:		PROJECT:		SCALE:		DESIGN/DRAWN:		CHECKED:		DATE:		<div>© Copyright to all designs, notes and drawings remains with P-U-R-A LTD subject to written authorization.</div> <div><div><div>• All dimensions in mm unless noted otherwise.</div><div>• All dimensions and levels to be checked on site. Their accuracy cannot be guaranteed and therefore cannot be used for fabrication, manufacture or construction.</div><div>• This drawing is to be read together with all other relevant drawings.</div><div>• Do not scale from this drawing.</div></div></div>		<div>P-U-R-A Ltd</div> <div>36 Gloucester Avenue, Fitzrovia Hill</div> <div>NW1 7BB • LONDON</div> <div>info.uk@p-u-r-a.com</div> <div>www.p-u-r-a.com</div> <div>+44-(0)2072 849 763</div>			
REV		DATE/REV		WHO/CHK		WHO/CHK															
REV		DATE		BY		DESCRIPTION		CHK		LEAD DESIGNER:		DRAWING TITLE:		PROJECT No:		DRAWING No:		REV:			
DRAWING STATUS:						P-U-R-A. LTD		VAULTS-ELEVATION-COURTYARD		A3		0998		30-107		H					