
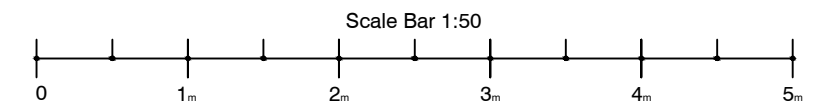


DO NOT SCALE
REPORT ERRORS AND OMISSIONS TO THE ARCHITECT
CHECK ALL DIMENSIONS BEFORE FABRICATION

REVISION	DRAWN	CHKD	DATE
-	-	-	--/--

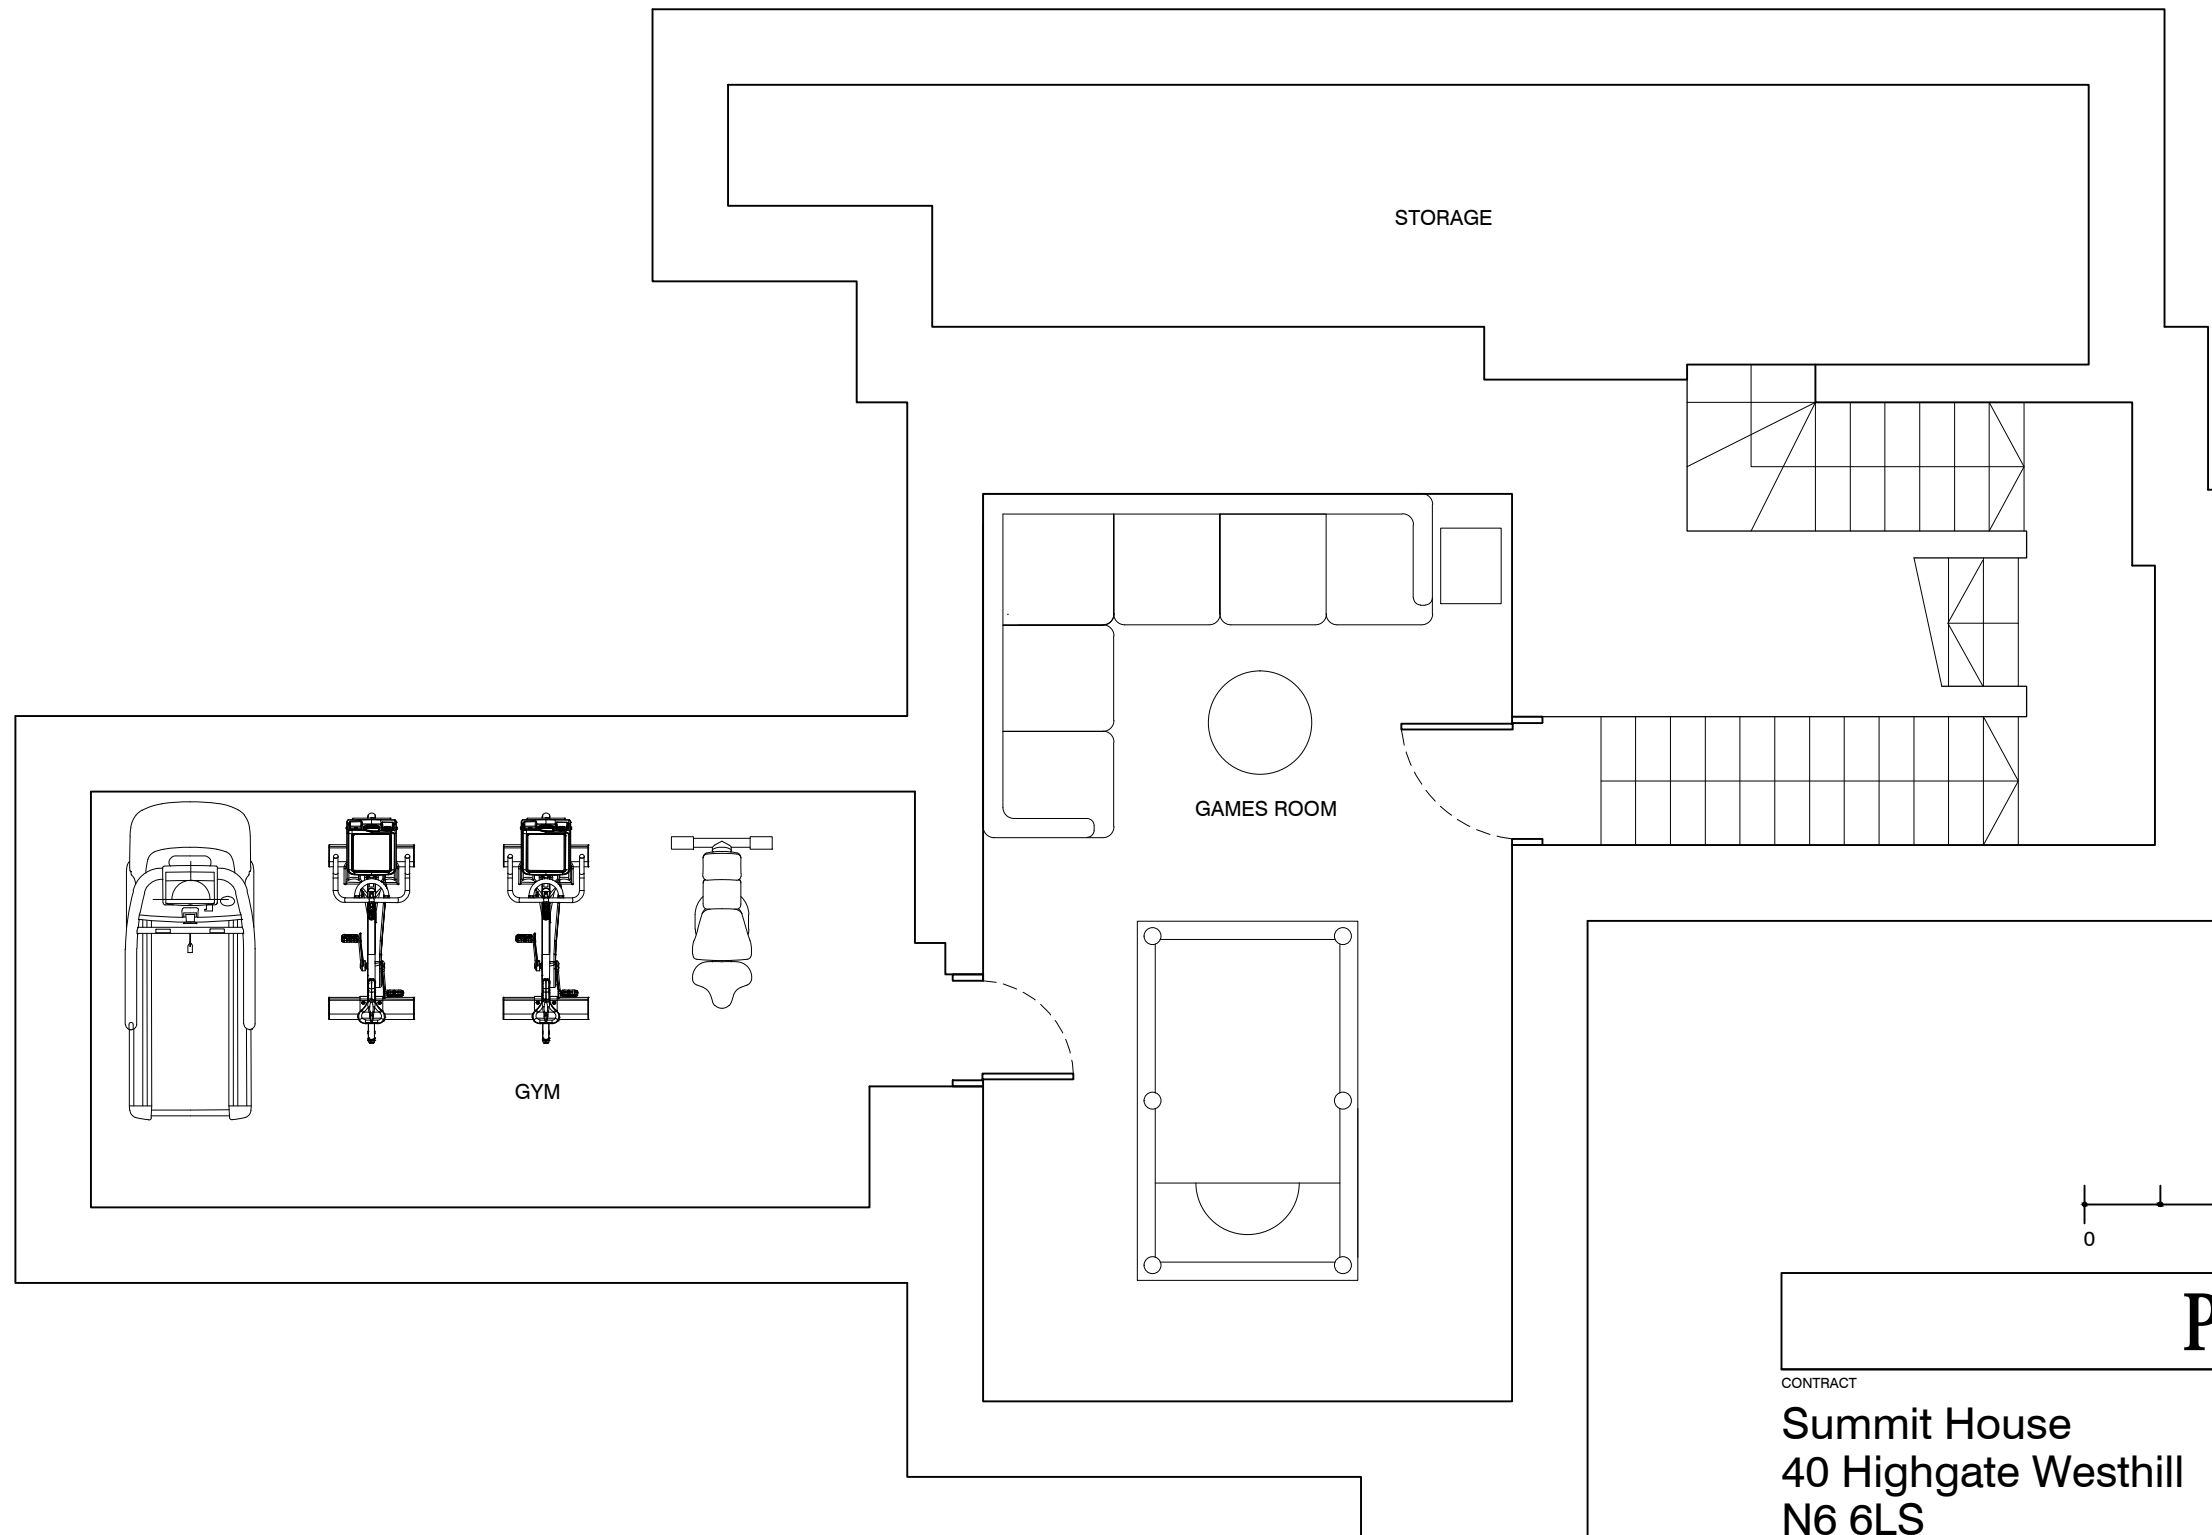

PLANNING

CONTRACT
Summit House
40 Highgate Westhill
N6 6LS

TITLE
Proposed Basement Plan

SCALE 1:50 @A3
DATE November 2014
DRAWN JH
CHECKED KW

DRAWING No
14239/PL01
REVISION