
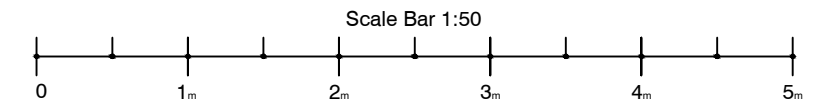


DO NOT SCALE
 REPORT ERRORS AND OMISSIONS TO THE ARCHITECT
 CHECK ALL DIMENSIONS BEFORE FABRICATION

REVISION	DRAWN	CHKD	DATE
-	-	-	--/--

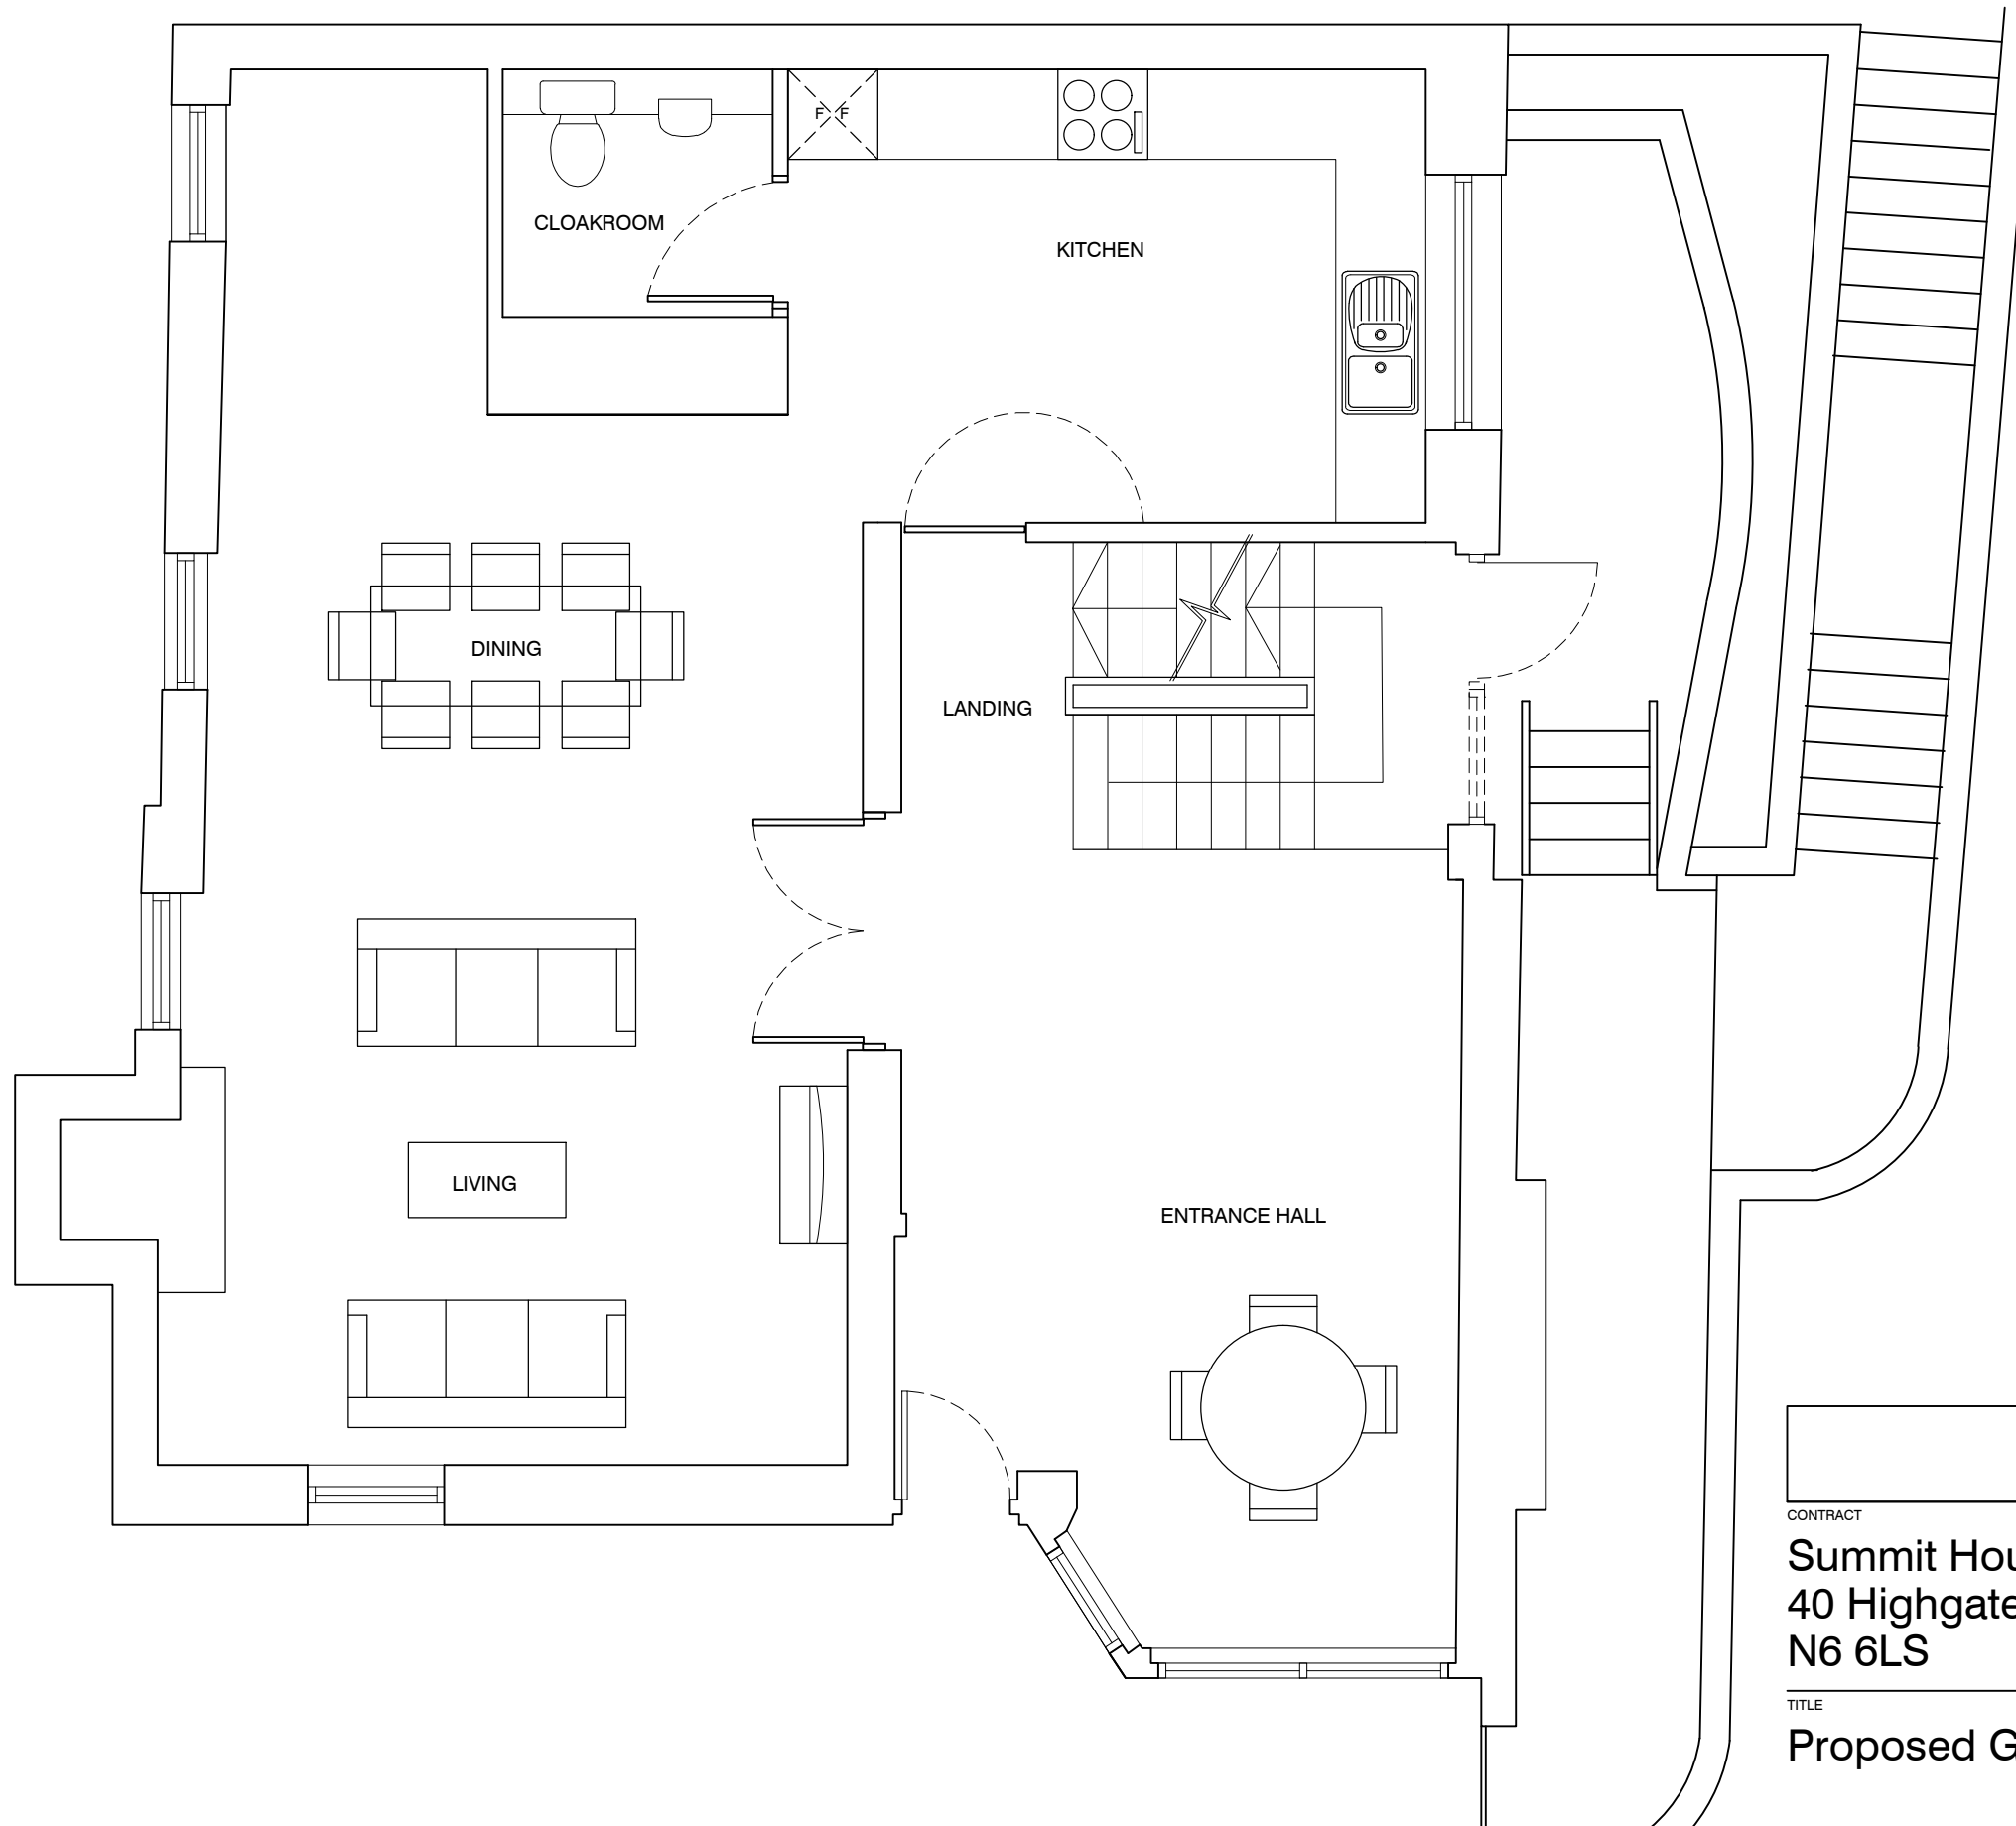

PLANNING

CONTRACT
Summit House
40 Highgate Westhill
N6 6LS

SCALE 1:50 @A3
 DATE November 2014
 DRAWN JH
 CHECKED KW

TITLE
Proposed Ground Floor

DRAWING No
14239/PL02
 REVISION