



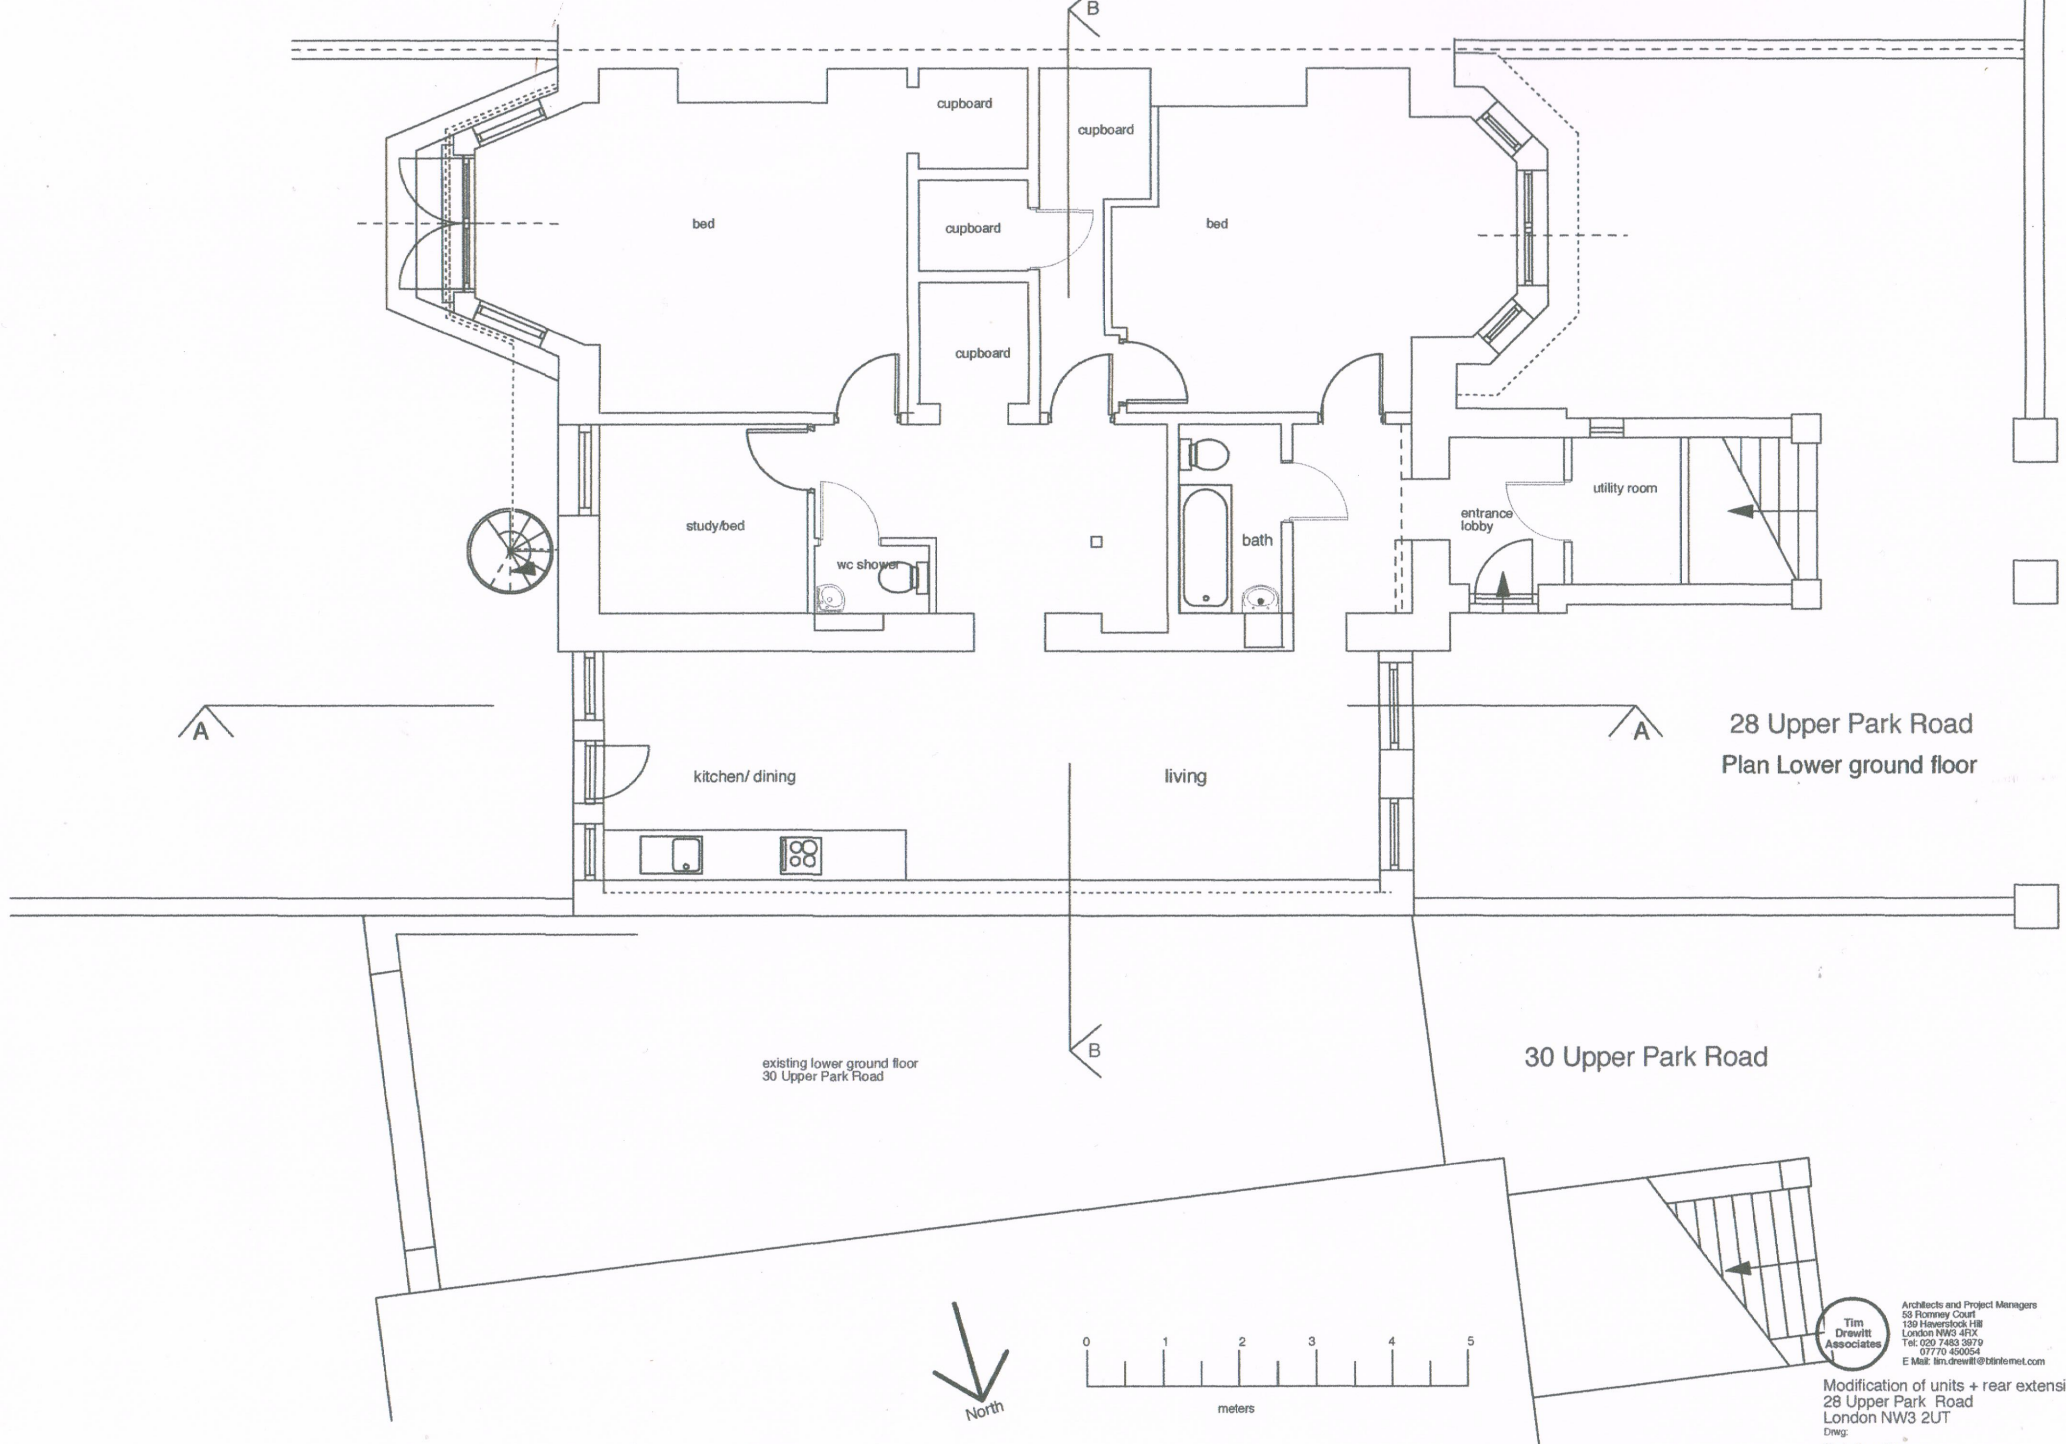

28 Upper Park Road
Plan Lower ground floor

30 Upper Park Road

existing lower ground floor
30 Upper Park Road

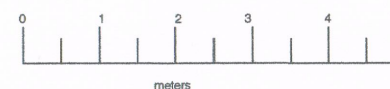

Architects and Project Managers
55 Flomney Court
130 Haverstock Hill
London NW3 4JX
Tel: 020 7483 3879
07770 450054
E Mail: tim.drewitt@btinternet.com

Modification of units + rear extension
28 Upper Park Road
London NW3 2UT

Drawn:
Existing Plans
Garden floor

Scale Date:

1:50 @ A2 April 2023

Dwg No:

UPR/28/01A