


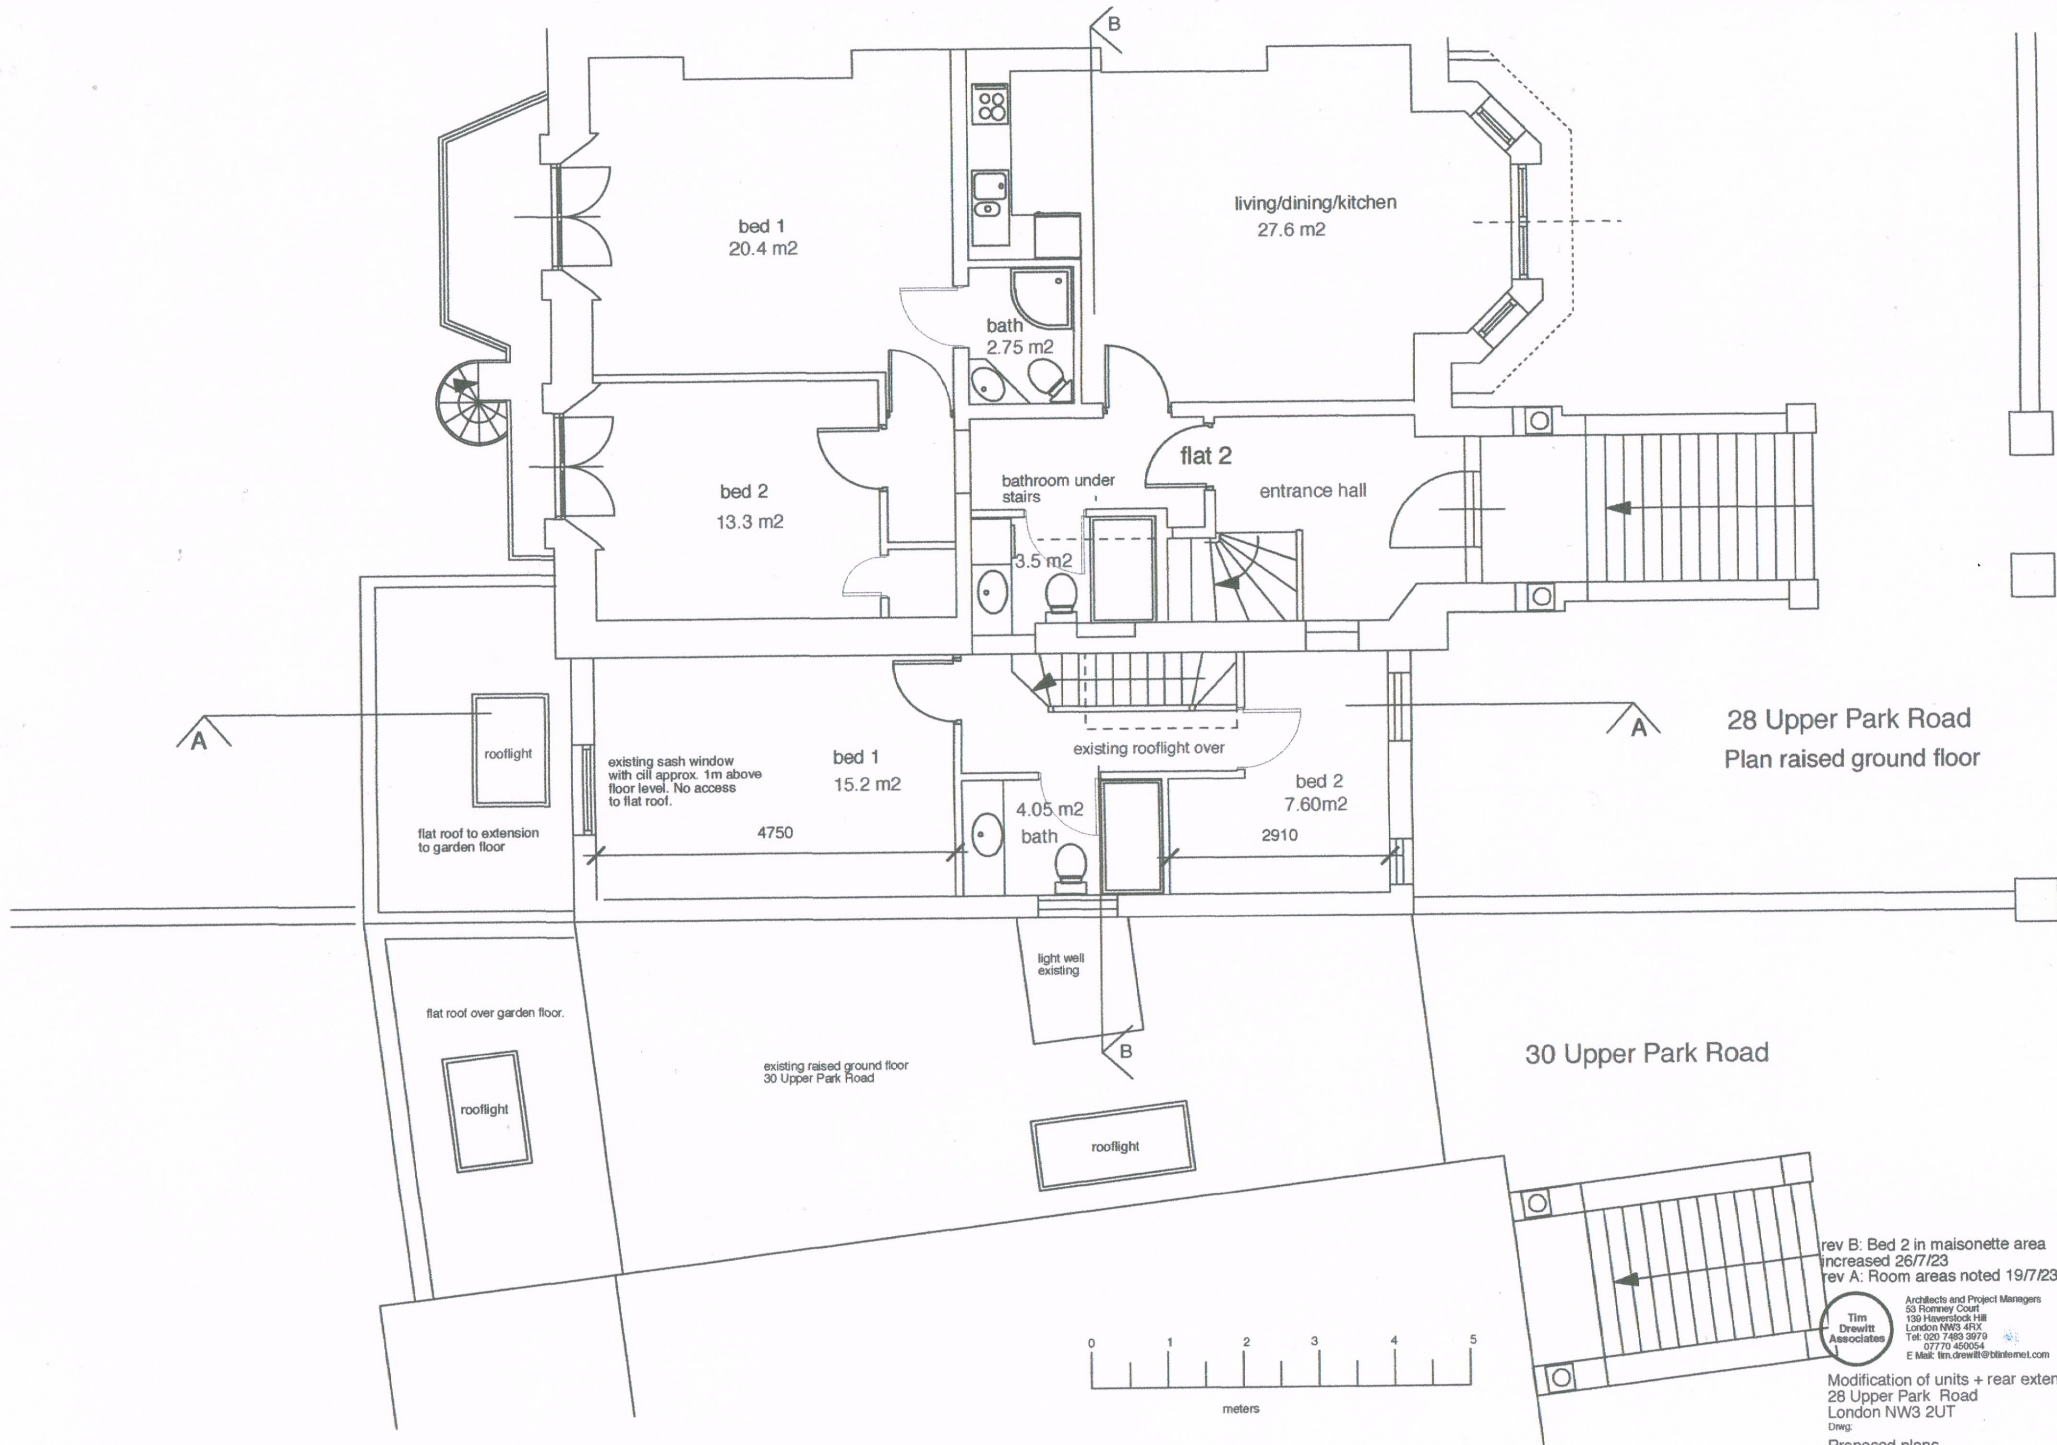

rev B: Bed 2 in maisonette area increased 26/7/23
rev A: Room areas noted 19/7/23

Architects and Project Managers
Tim Drevitt Associates
53 Romney Court
130 Haverstock Hill
London NW3 4RX
Tel: 020 7493 3070
07770 460054
E Mail: tim.drevitt@btinternet.com

Modification of units + rear extension
28 Upper Park Road
London NW3 2UT
Dwg:
Proposed plans
Raised ground floor

Scale: 1:50 @ A2 Date: April 2023 Dwg No: UPR/28/09/B