## PROPOSAL | LONGITUDINAL SECTION B.

Existing Facade Finish: Brick | Colour: Terracotta

Replacement Existing Windows: Soft Wood | Colour: White | Double Glazing Replacement Roof Tiles: Clay Tiles | New Like for Like | Colour: Terracotta

Removal Existing Rear Chimney Stack


Existing Roof: Creation of Terrace on the Rear Facade Second Floor (like for like neighbours)


Existing Roof: Installation of Velux Conservation Roof Windows

Extension: Brickwork | Like for Like Existing | Colour: Terracotta

Extension Windows & Doors | Crittall Frames | Colour: Charcoal | Double Glazing

Extension Glass Roof: Crittall Frame | Colour: Charcoal | Double Glazing

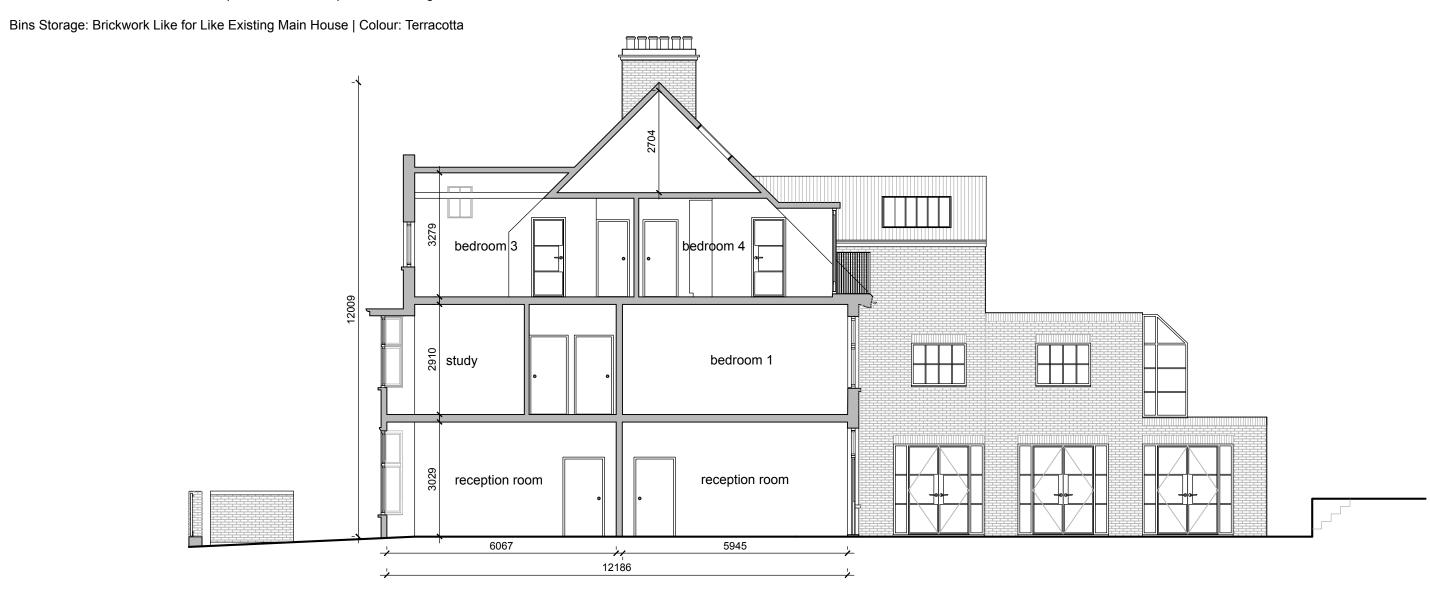

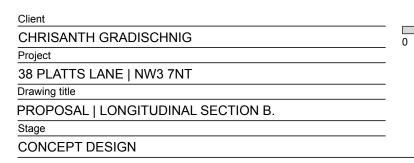

200 400 600 cm

All rights reserved. EYKING asserts its rights under the Copyright, Designs and Patents Act 1988 (Unless otherwise agreed in writing).

9 Charleville Mansions

www.bart-eyking.com

Charleville Road | Kensington

London | W14 9JB | United Kingdom

Figured dimensions only are to be taken from this drawing. Do not scale this drawing. All dimensions are in millimeters unless otherwise stated. All dimensions shall be checked on site prior to works commencing. Any discrepancies shall be reported to EYKING.

EYKI	NG
------	----

	Drawn by	Date drawn
<u>_</u>	BE	10-08-202
	Checked by	Date checke

ng. Do not scale this rise stated. All nencing. Any	Scale at A3	Project number	Drawing number	Revision	
	1:100	23003	CD 301		