


EXISTING | GARDEN PLAN

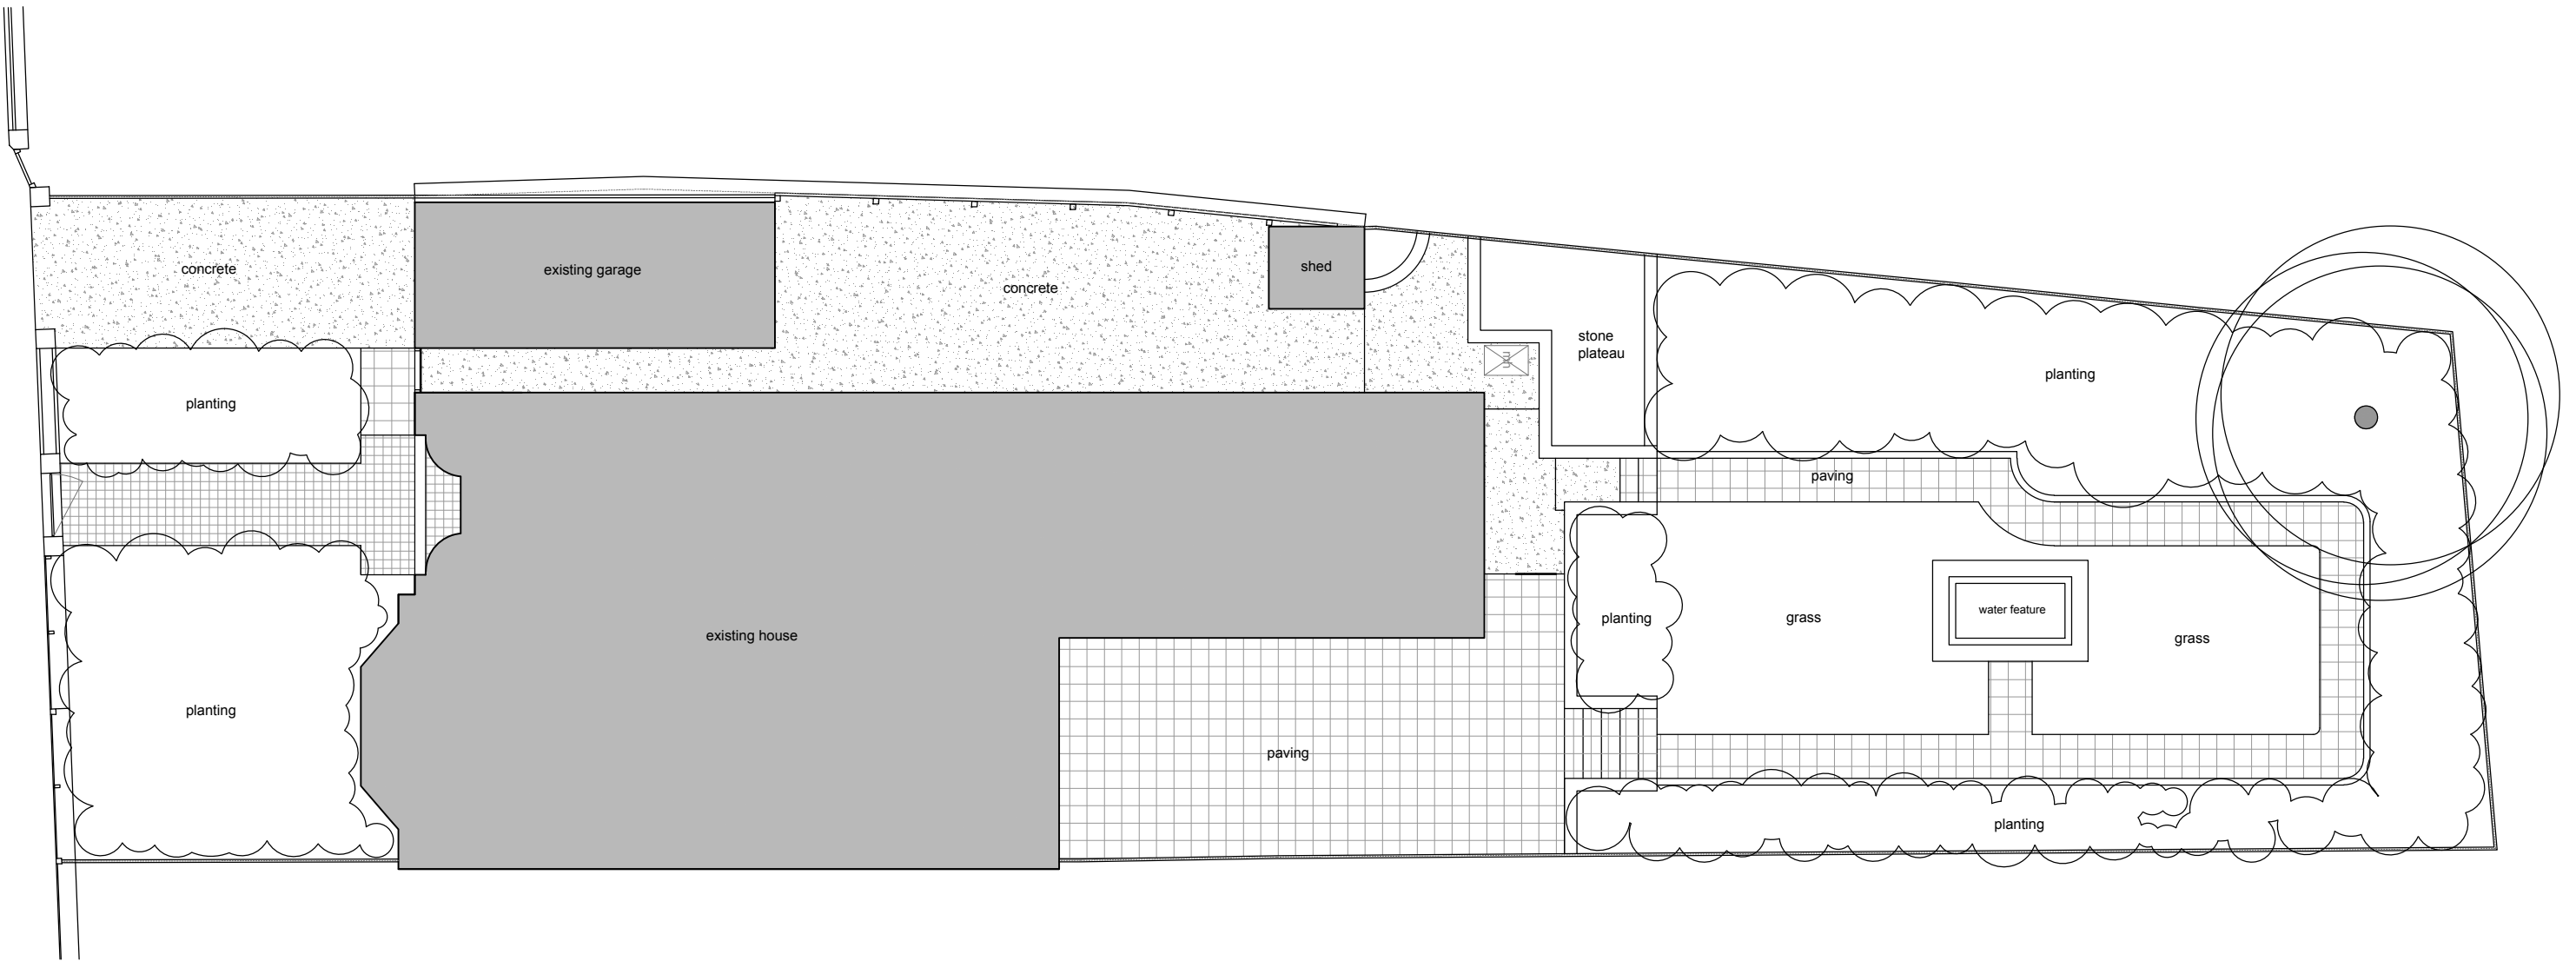

Client
CHRISANTH GRADISCHNIG
Project
38 PLATTS LANE NW3 7NT
Drawing title
EXISTING GARDEN PLAN
Stage
CONCEPT DESIGN



9 Charleville Mansions
Charleville Road | Kensington
London | W14 9JB | United Kingdom
www.bart-eyking.com

All rights reserved. EYKING asserts its rights under the Copyright, Designs and Patents Act 1988 (Unless otherwise agreed in writing).
Figured dimensions only are to be taken from this drawing. Do not scale this drawing. All dimensions are in millimeters unless otherwise stated. All dimensions shall be checked on site prior to works commencing. Any discrepancies shall be reported to EYKING.

EYKING	Drawn by	Date drawn	
	BE	10-08-2023	
	Checked by	Date checked	
Scale at A3	Project number	Drawing number	Revision
1:120	23003	CD_007	