


EXISTING | WEST FACADE

Facade Finish: Brick | Colour: Terracotta  
Roof Finish: Clay Tiles | Colour : Terracotta  
Windows: Soft Wood | Colour: White | Single Glazing

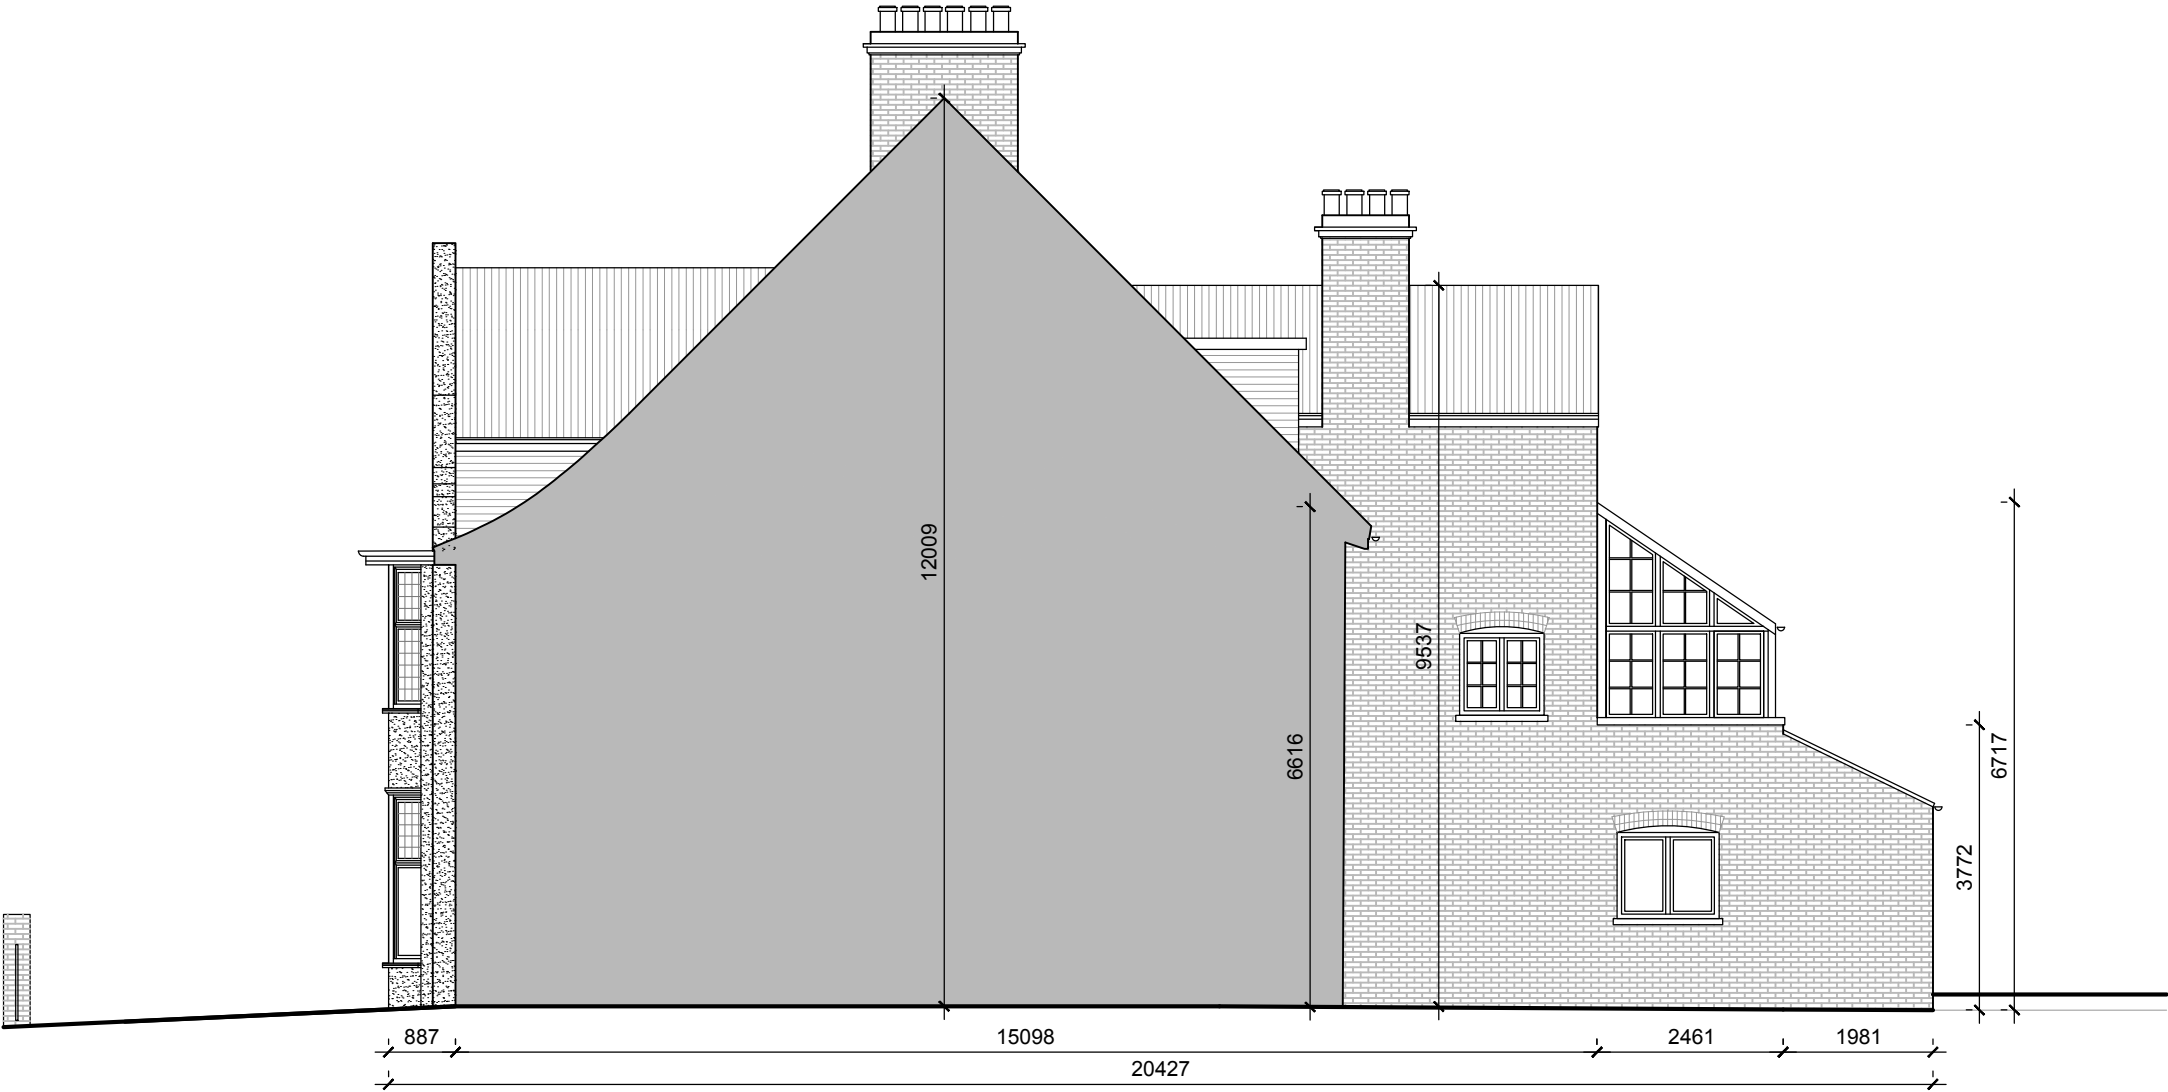

Client
CHRISANTH GRADISCHNIG
Project
38 PLATTS LANE   NW3 7NT
Drawing title
EXISTING   WEST FACADE
Stage
CONCEPT DESIGN



9 Charleville Mansions  
Charleville Road | Kensington  
London | W14 9JB | United Kingdom  
[www.bart-eyking.com](http://www.bart-eyking.com)

All rights reserved. EYKING asserts its rights under the Copyright, Designs and Patents Act 1988 (Unless otherwise agreed in writing).

Figured dimensions only are to be taken from this drawing. Do not scale this drawing. All dimensions are in millimeters unless otherwise stated. All dimensions shall be checked on site prior to works commencing. Any discrepancies shall be reported to EYKING.

EYKING

Drawn by	BE	Date drawn	10-08-2023
Checked by		Date checked	
Scale at A3	Project number	Drawing number	Revision
1:100	23003	CD_023	