


EXISTING | LONGITUDINAL SECTION A.

Front Facade Finish: Pebble Dash | Colour: Light Grey  
Facade Finish: Brick | Colour: Terracotta  
Roof Finish: Clay Tiles | Colour : Terracotta  
Windows: Soft Wood | Colour: White | Single Glazing  
Special Windows: Soft Wood | Colour: White | Transparant Leaded Glass

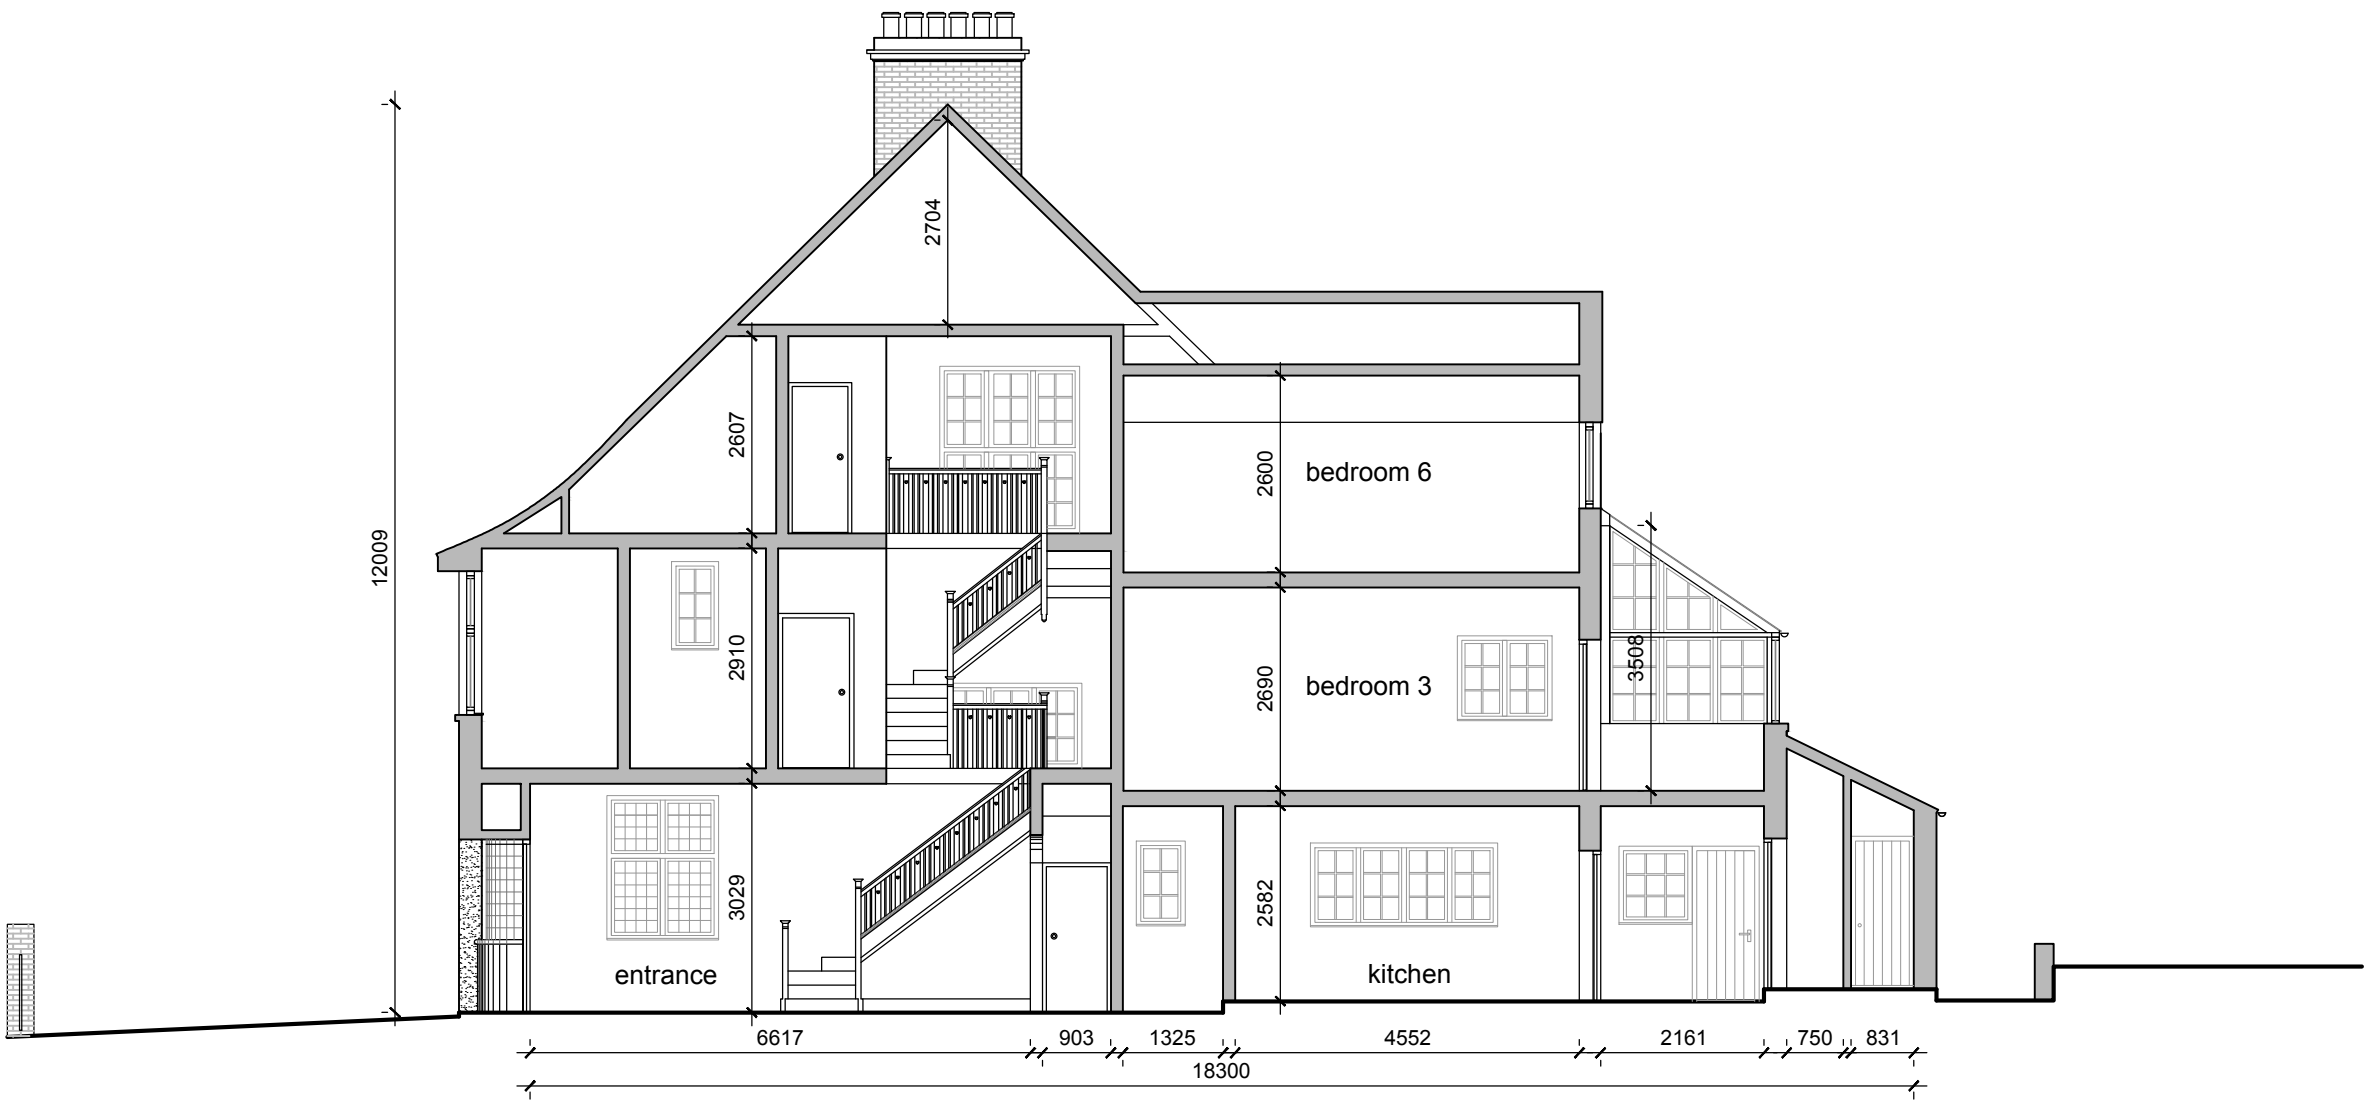

Client
CHRISANTH GRADISCHNIG
Project
38 PLATTS LANE   NW3 7NT
Drawing title
EXISTING   LONGITUDINAL SECTION A.
Stage
CONCEPT DESIGN



9 Charleville Mansions  
Charleville Road | Kensington  
London | W14 9JB | United Kingdom  
[www.bart-eyking.com](http://www.bart-eyking.com)

All rights reserved. EYKING asserts its rights under the Copyright, Designs and Patents Act 1988 (Unless otherwise agreed in writing).  
Figured dimensions only are to be taken from this drawing. Do not scale this drawing. All dimensions are in millimeters unless otherwise stated. All dimensions shall be checked on site prior to works commencing. Any discrepancies shall be reported to EYKING.

EYKING

Drawn by	Date drawn
BE	10-08-2023
Checked by	Date checked
Drawing number	Revision
CD_030	