




HEATH HURST ROAD

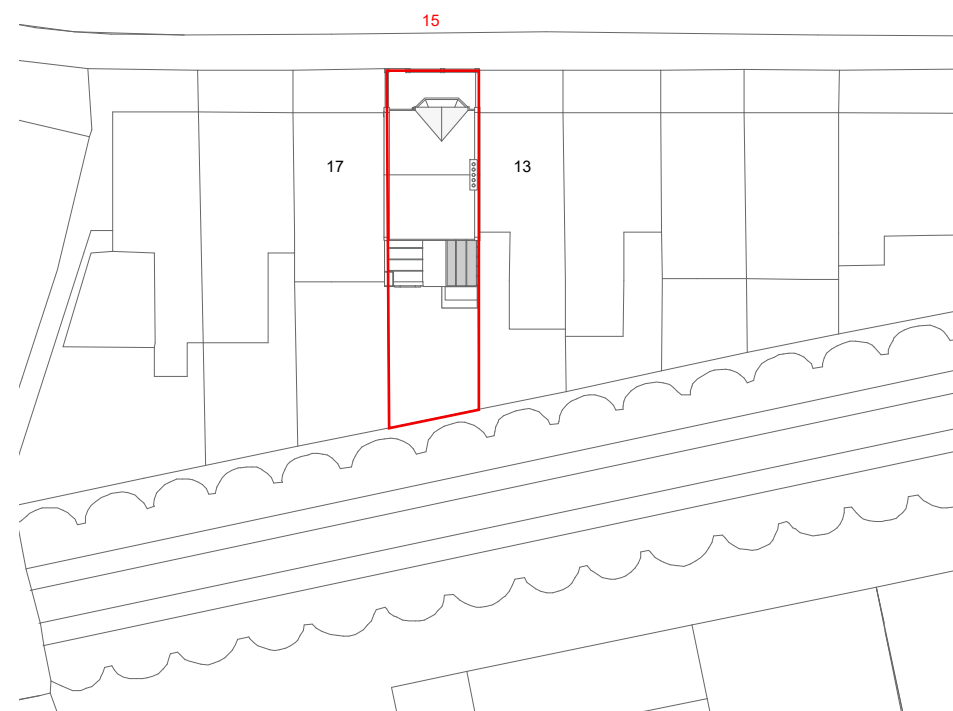

1 Existing Block Plan
Scale 1:500 @ A3

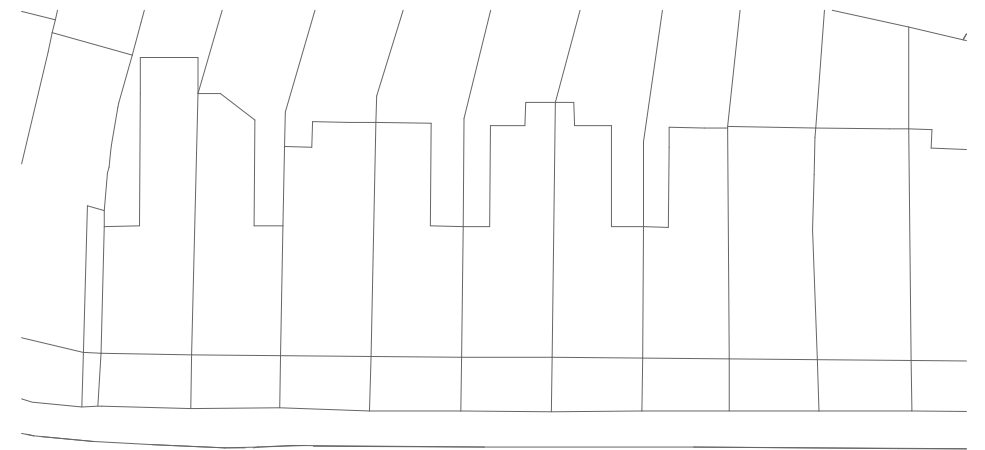

HEATH HURST ROAD

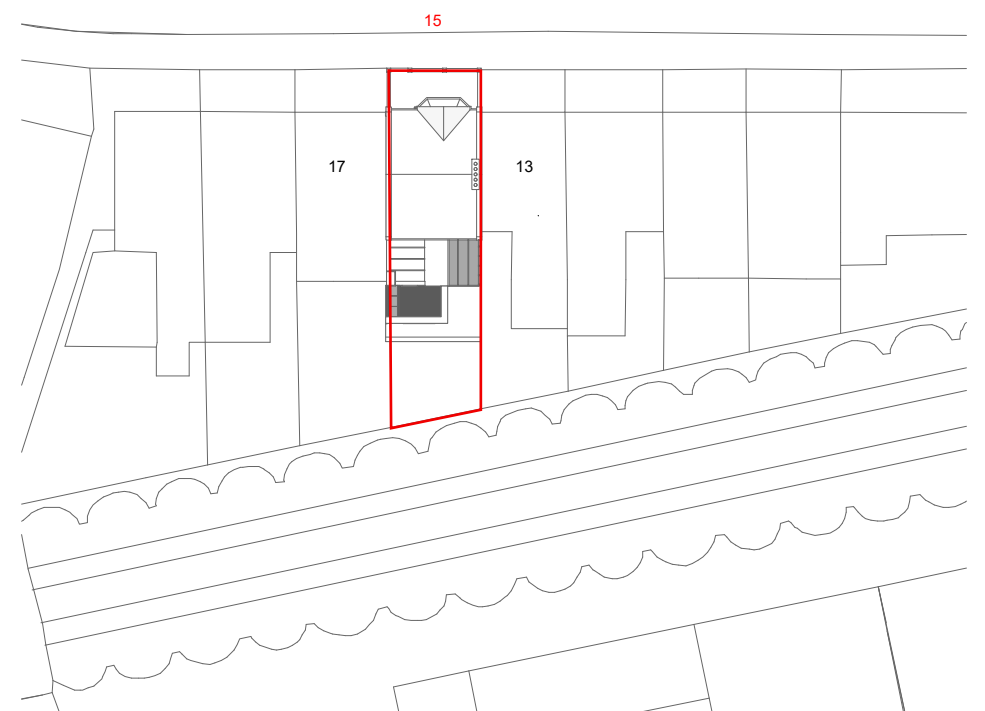

2 Proposed Block Plan
Scale 1:500 @ A3



CONSTRUCTION NOTE: DO NOT SCALE FROM THIS DRAWING. DO NOT USE ANY AREAS INDICATED FOR EITHER VALUATION, PURCHASE SALE OR ANY OTHER FORM OF LEGALLY BINDING CONTRACT. DO NOT REPRODUCE ANY PART OF THIS DRAWING WITHOUT PRIOR WRITTEN CONSENT. THIS DRAWING REMAINS THE COPYRIGHT OF PARALLEL ARCHITECTURE.		Project 15 Heath Hurst Road, NW3 2RU		Dwg Title Block Plan				
		Client Sarah Stolarz		Scale 1:1250@A3		Dwg No. 134 -GA-02		Rev -
Created		Current Stage		Rev	Drwn	Chkd	Date	Comment
Drawn JN		Date Jul. 23		Planning				