





23.00m Above Ordnance Datum

ELEVATION 2

- Existing Intake/ extract air duct vent in place of glazed panel
- Red indicates replacement of windows (refer to Proposed Drawings)

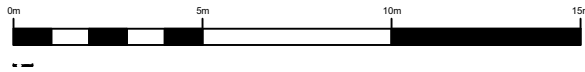

Existing Side Elevation 02
Shropshire House
1:200 @ A3

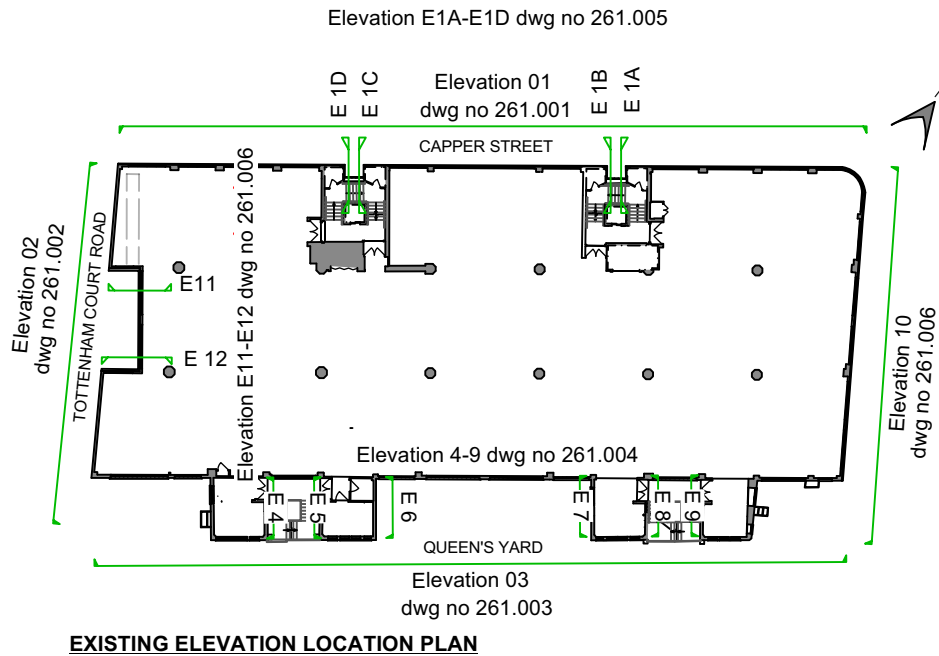

Contractor to confirm all dimensions.
HHD not liable for seeking relevant planning authority
permissions (including LBC) unless specifically directed by
the client

- 14.06.23 First Issue CMD

No.	Date	Revisions / Submissions	Revised by
-----	------	-------------------------	------------



HamburyHirdDesign

Design Firm
HamburyHird Design Ltd.
50-52 Wellsway
Bath
BA2 4SA
Telephone: 01225 336004

Stage
Planning

Project Title
Shropshire House
11-20 Copper Street
London.WC1E 6JA

Drawing Title
Existing Side Elevation 02

Project Manager RH	Project ID 261
Drawn By CMD	CAD File Name 261_Existing & Proposed External Elevations- Shropshire House.vwx
Reviewed By RH	Drawing No. 261.002
Date	
Scale 1:200 @ A3	