


Contractor to confirm all dimensions.
HHD not liable for seeking relevant planning authority
permissions (including LBC) unless specifically directed by
the client



23.00m Above Ordnance Datum


ELEVATION 10

- Existing Intake/ extract air duct vent in place of glazed panel
- Red indicates replacement of windows (refer to Proposed Drawings)

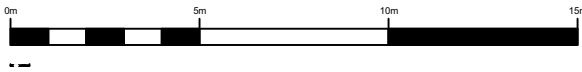

Existing Side Elevation 10
Shropshire House
1:200 @ A3

Elevation E1A-E1D dwg no 261.005

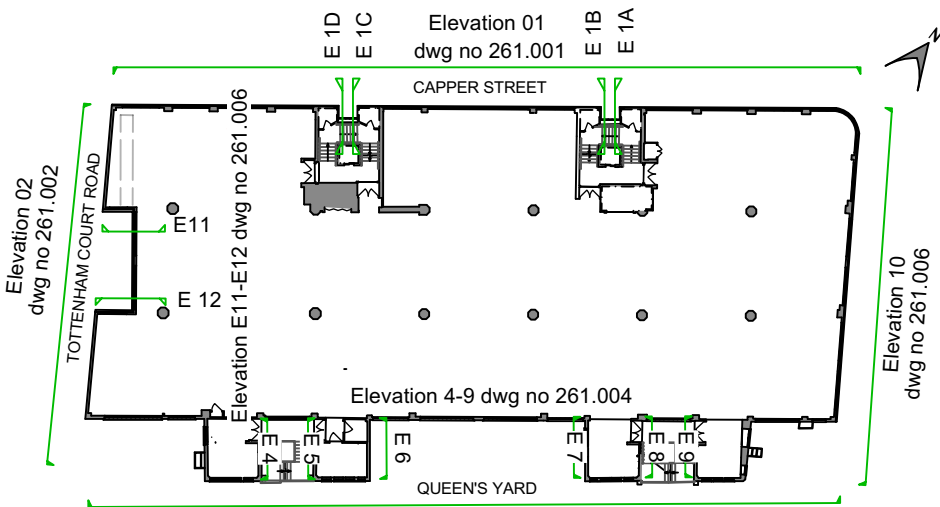

EXISTING ELEVATION LOCATION PLAN

- 14.06.23 First Issue CMD

No. Date Revisions / Submissions Revised by



HamburyHirdDesign

Design Firm
HamburyHird Design Ltd.
50-52 Wellsway
Bath
BA2 4SA
Telephone: 01225 336004

Stage
Planning

Project Title
Shropshire House
11-20 Capper Street
London.WC1E 6JA

Drawing Title
Existing Side Elevation 10

Project Manager RH	Project ID 261
Drawn By CMD	CAD File Name 261_Existing & Proposed External Elevations- Shropshire House.vwx
Reviewed By RH	Drawing No. 261.006
Date	
Scale 1:200 @ A3	