


Contractor to confirm all dimensions.
HHD not liable for seeking relevant planning authority
permissions (including LBC) unless specifically directed by
the client

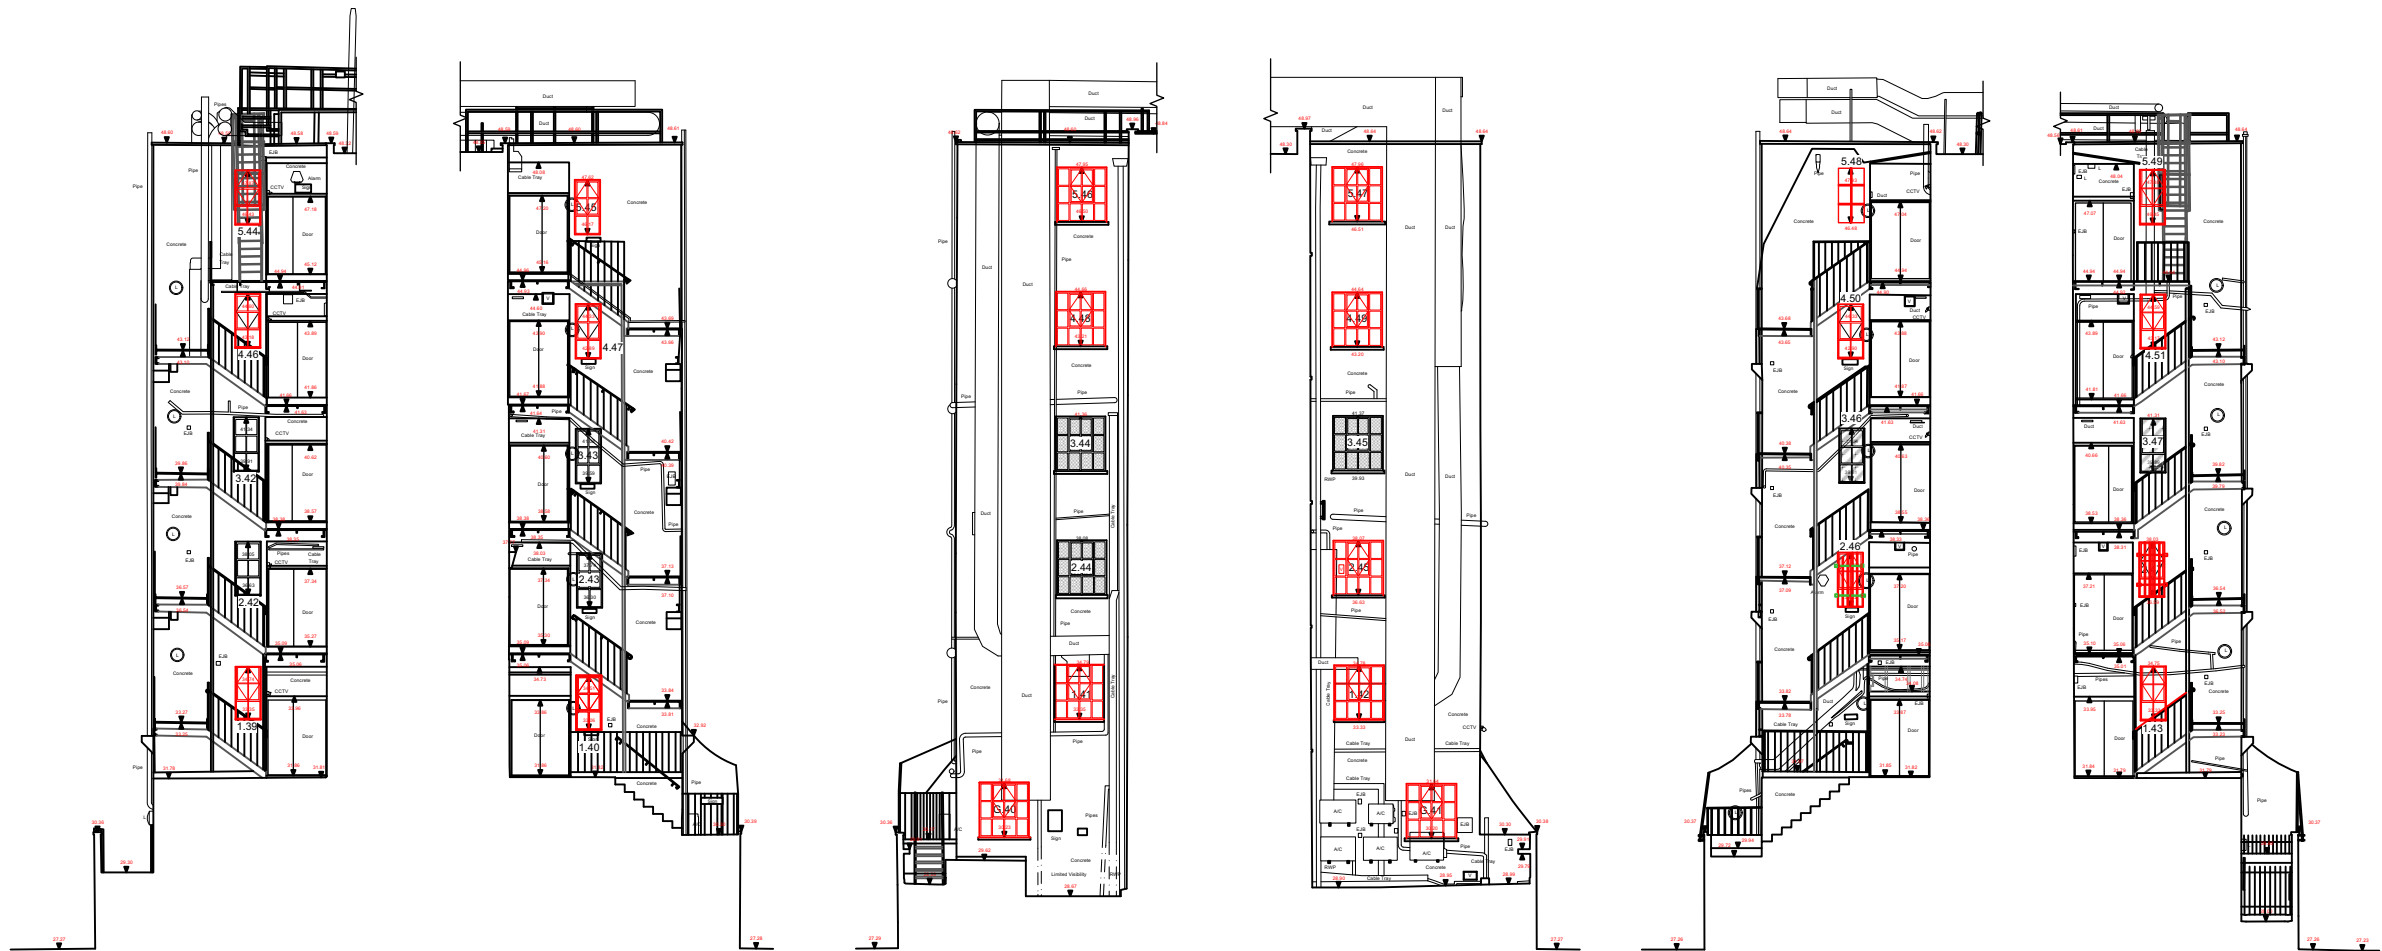

ELEVATION 4

ELEVATION 5


ELEVATION 6

ELEVATION 7

ELEVATION 8


ELEVATION 9

Elevation E1A-E1D dwg no 261.005

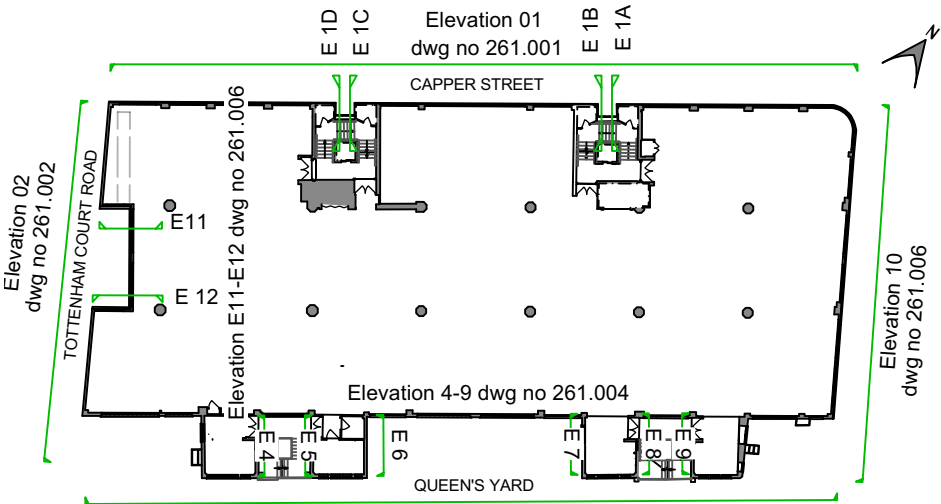

EXISTING ELEVATION LOCATION PLAN

Red indicates replacement of windows (refer to Proposed Drawings)

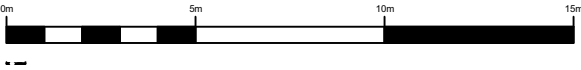

Existing Recessed Elevation No's 04-09
Shropshire House
1:200 @ A3

-	14.06.23	First Issue	CMD
No.	Date	Revisions / Submissions	Revised by



HamburyHirdDesign

Design Firm
HamburyHird Design Ltd.
50-52 Wellsway
Bath
BA2 4SA
Telephone: 01225 336004

Stage
Planning

Project Title
Shropshire House
11-20 Capper Street
London.WC1E 6JA

Drawing Title
Existing Recessed Elevation No's 04-09

Project Manager	RH	Project ID	261
Drawn By	CMD	CAD File Name	261_Existing & Proposed External Elevations- Shropshire House.vwx
Reviewed By	RH	Drawing No.	261.004
Date			
Scale	1:200 @ A3		