


Contractor to confirm all dimensions.
HHD not liable for seeking relevant planning authority
permissions (including LBC) unless specifically directed by
the client

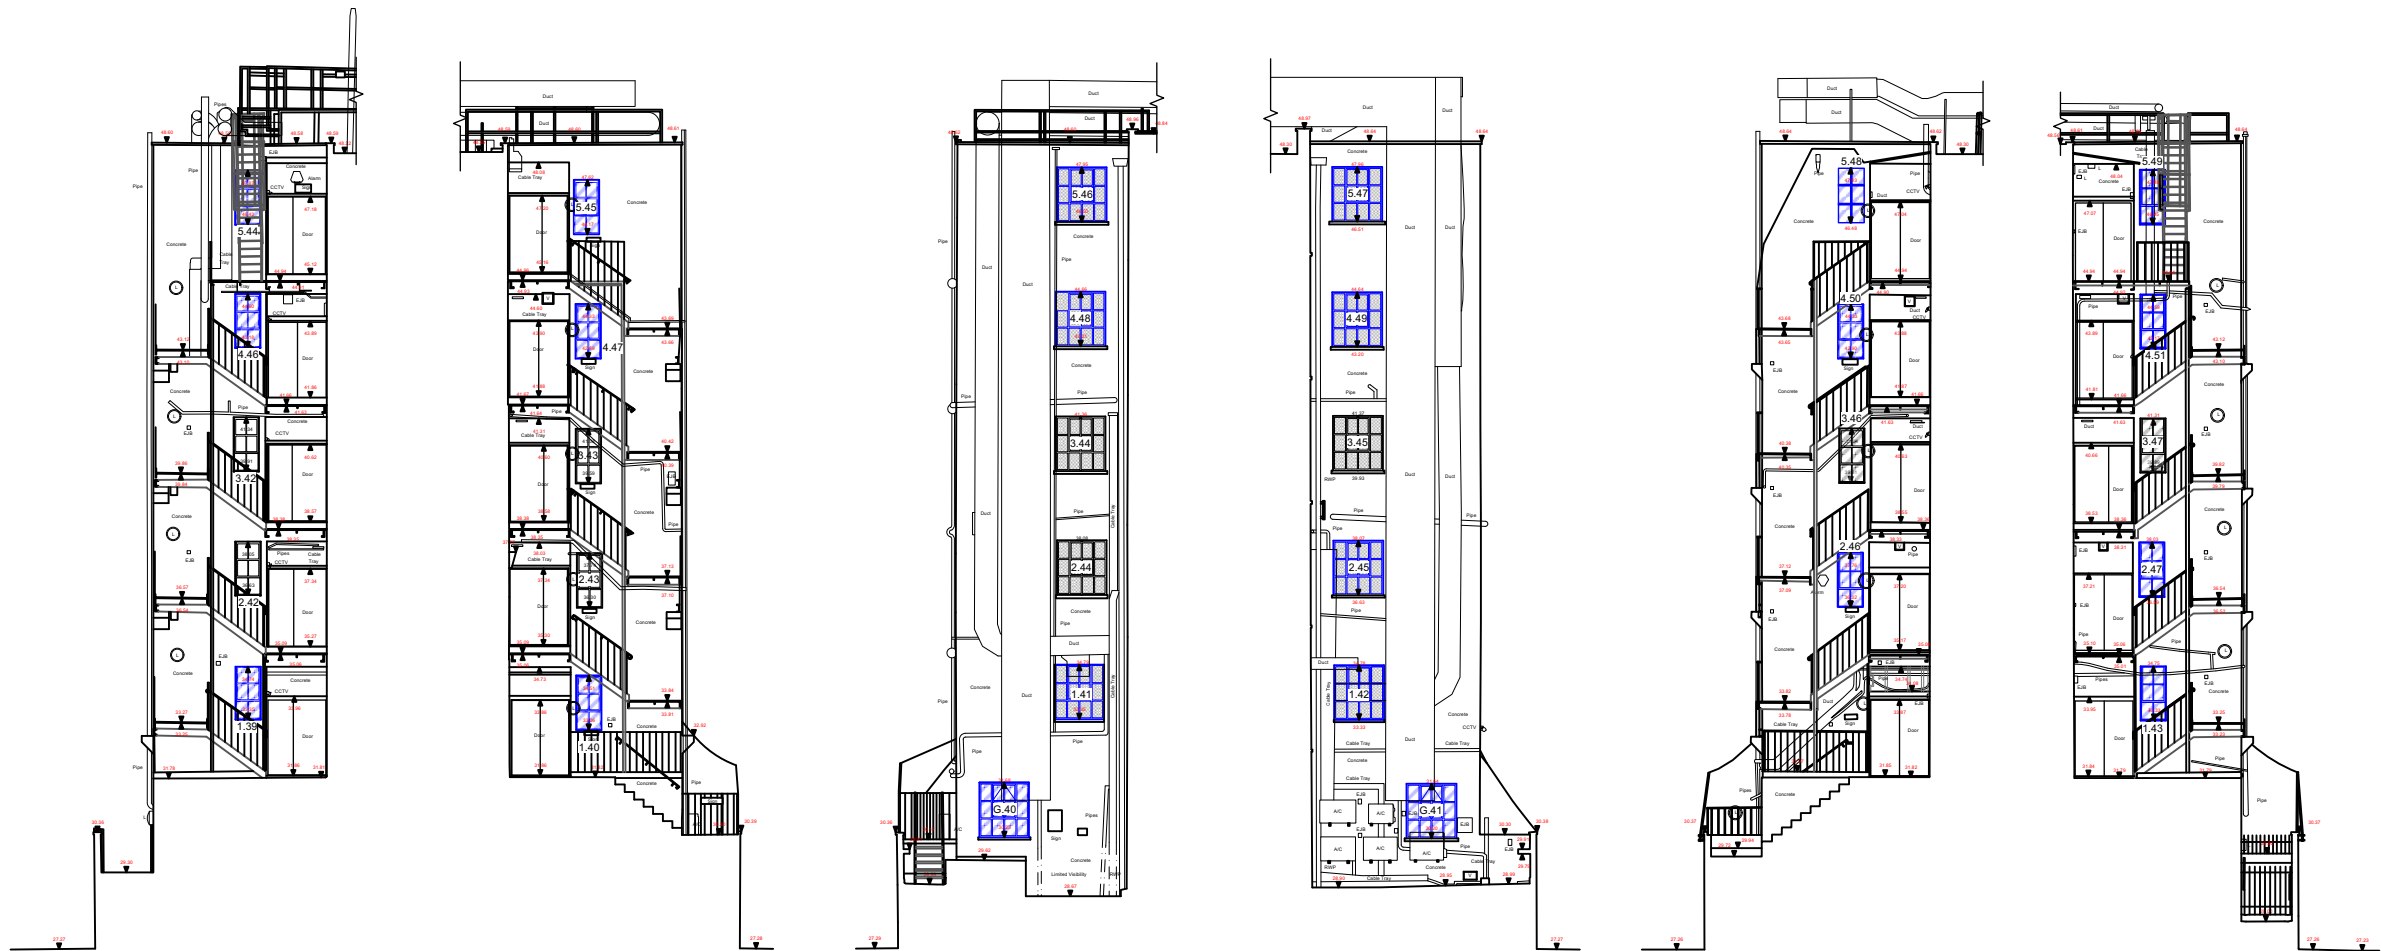

ELEVATION 4

ELEVATION 5


ELEVATION 6

ELEVATION 7

ELEVATION 8

ELEVATION 9

Elevation E1A-E1D dwg no 261.105

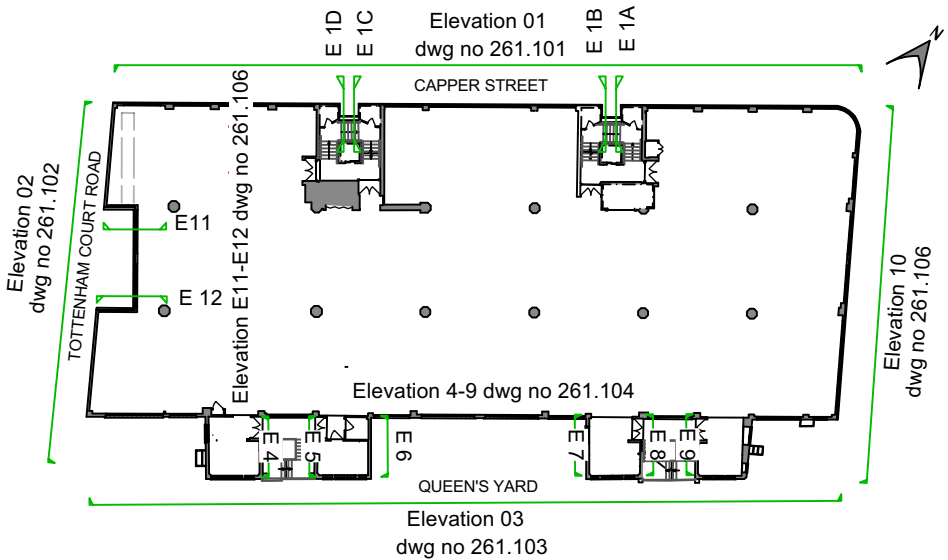

PROPOSED ELEVATION LOCATION PLAN



Toughened Glass Outer Pane/ GWPP Inner Panel wired fire
safety glass



Indicates Obscure Glass




Indicates openable windows



Retain Existing Intake/ extract air duct vent in place of glazed panel

Blue indicates new windows installed

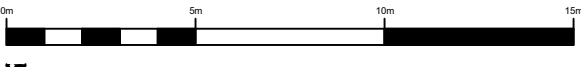

Proposed Recessed Elevation No's 04-09

Shropshire House
1:200 @ A3

A	05/07/2023	1st & 2nd East	
-	14.06.23	First Issue	CMD
No.	Date	Revisions / Submissions	Revised by



HamburyHirdDesign

Design Firm	HamburyHird Design Ltd. 50-52 Wellsway Bath BA2 4SA Telephone: 01225 336004
-------------	---

Stage	Planning
-------	----------

Project Title	Shropshire House 11-20 Capper Street London.WC1E 6JA
---------------	---

Drawing Title	Proposed Recessed Elevation No's 04-09
---------------	--

Project Manager	RH	Project ID	261
Drawn By	CMD	CAD File Name	261_Existing & Proposed External Elevations- Shropshire House.vwx
Reviewed By	RH	Drawing No.	261.104(A)
Date			
Scale	1:200 @ A3		