


Contractor to confirm all dimensions.
HHD not liable for seeking relevant planning authority
permissions (including LBC) unless specifically directed by
the client




ELEVATION 10

Elevation E1A-E1D dwg no 261.105

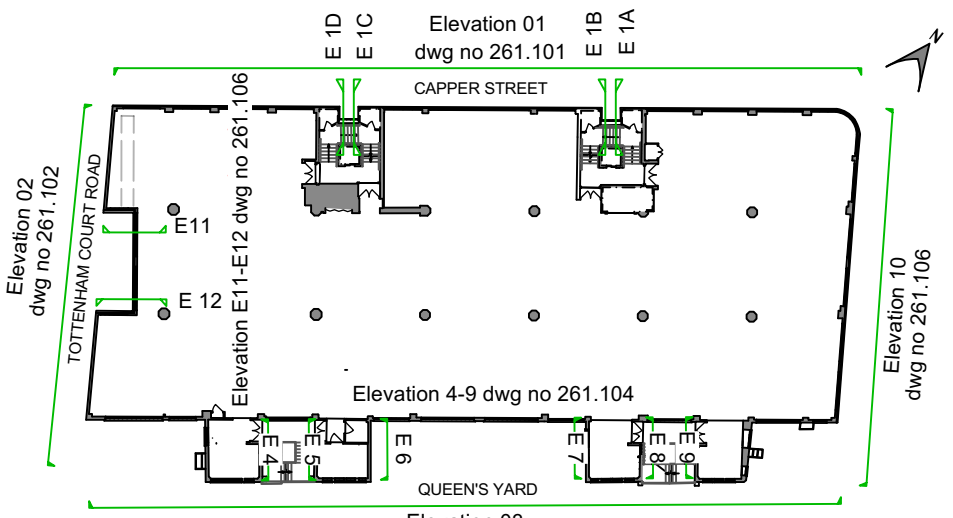

PROPOSED ELEVATION LOCATION PLAN

- Toughened Glass Outer Pane/ GWPP Inner Panel wired fire safety glass
- Indicates Obscure Glass
- Indicates openable windows
- First pane of each window to be toughened glass to ensure compliance with reduced FFL to cill height
- Retain Existing Intake/ extract air duct vent in place of glazed panel
- Blue indicates new windows installed

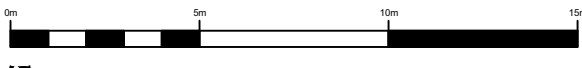

Proposed Side Elevation 10
Shropshire House
1:200 @ A3

1st Issue 14.06.23
- 14.06.23 First Issue CMD

No. Date Revisions / Submissions Revised by

HamburyHirdDesign

Design Firm
HamburyHird Design Ltd.
50-52 Wellsway
Bath
BA2 4SA
Telephone: 01225 336004

Stage
Planning

Project Title
Shropshire House
11-20 Copper Street
London.WC1E 6JA

Drawing Title
Proposed Side Elevation 10

Project Manager RH	Project ID 261
Drawn By CMD	CAD File Name 261_Existing & Proposed External Elevations- Shropshire House.vwx
Reviewed By RH	Drawing No. 261.106(A)
Date	
Scale 1:200 @ A3	