


Scale In Metres  
Location Plan 1:1250

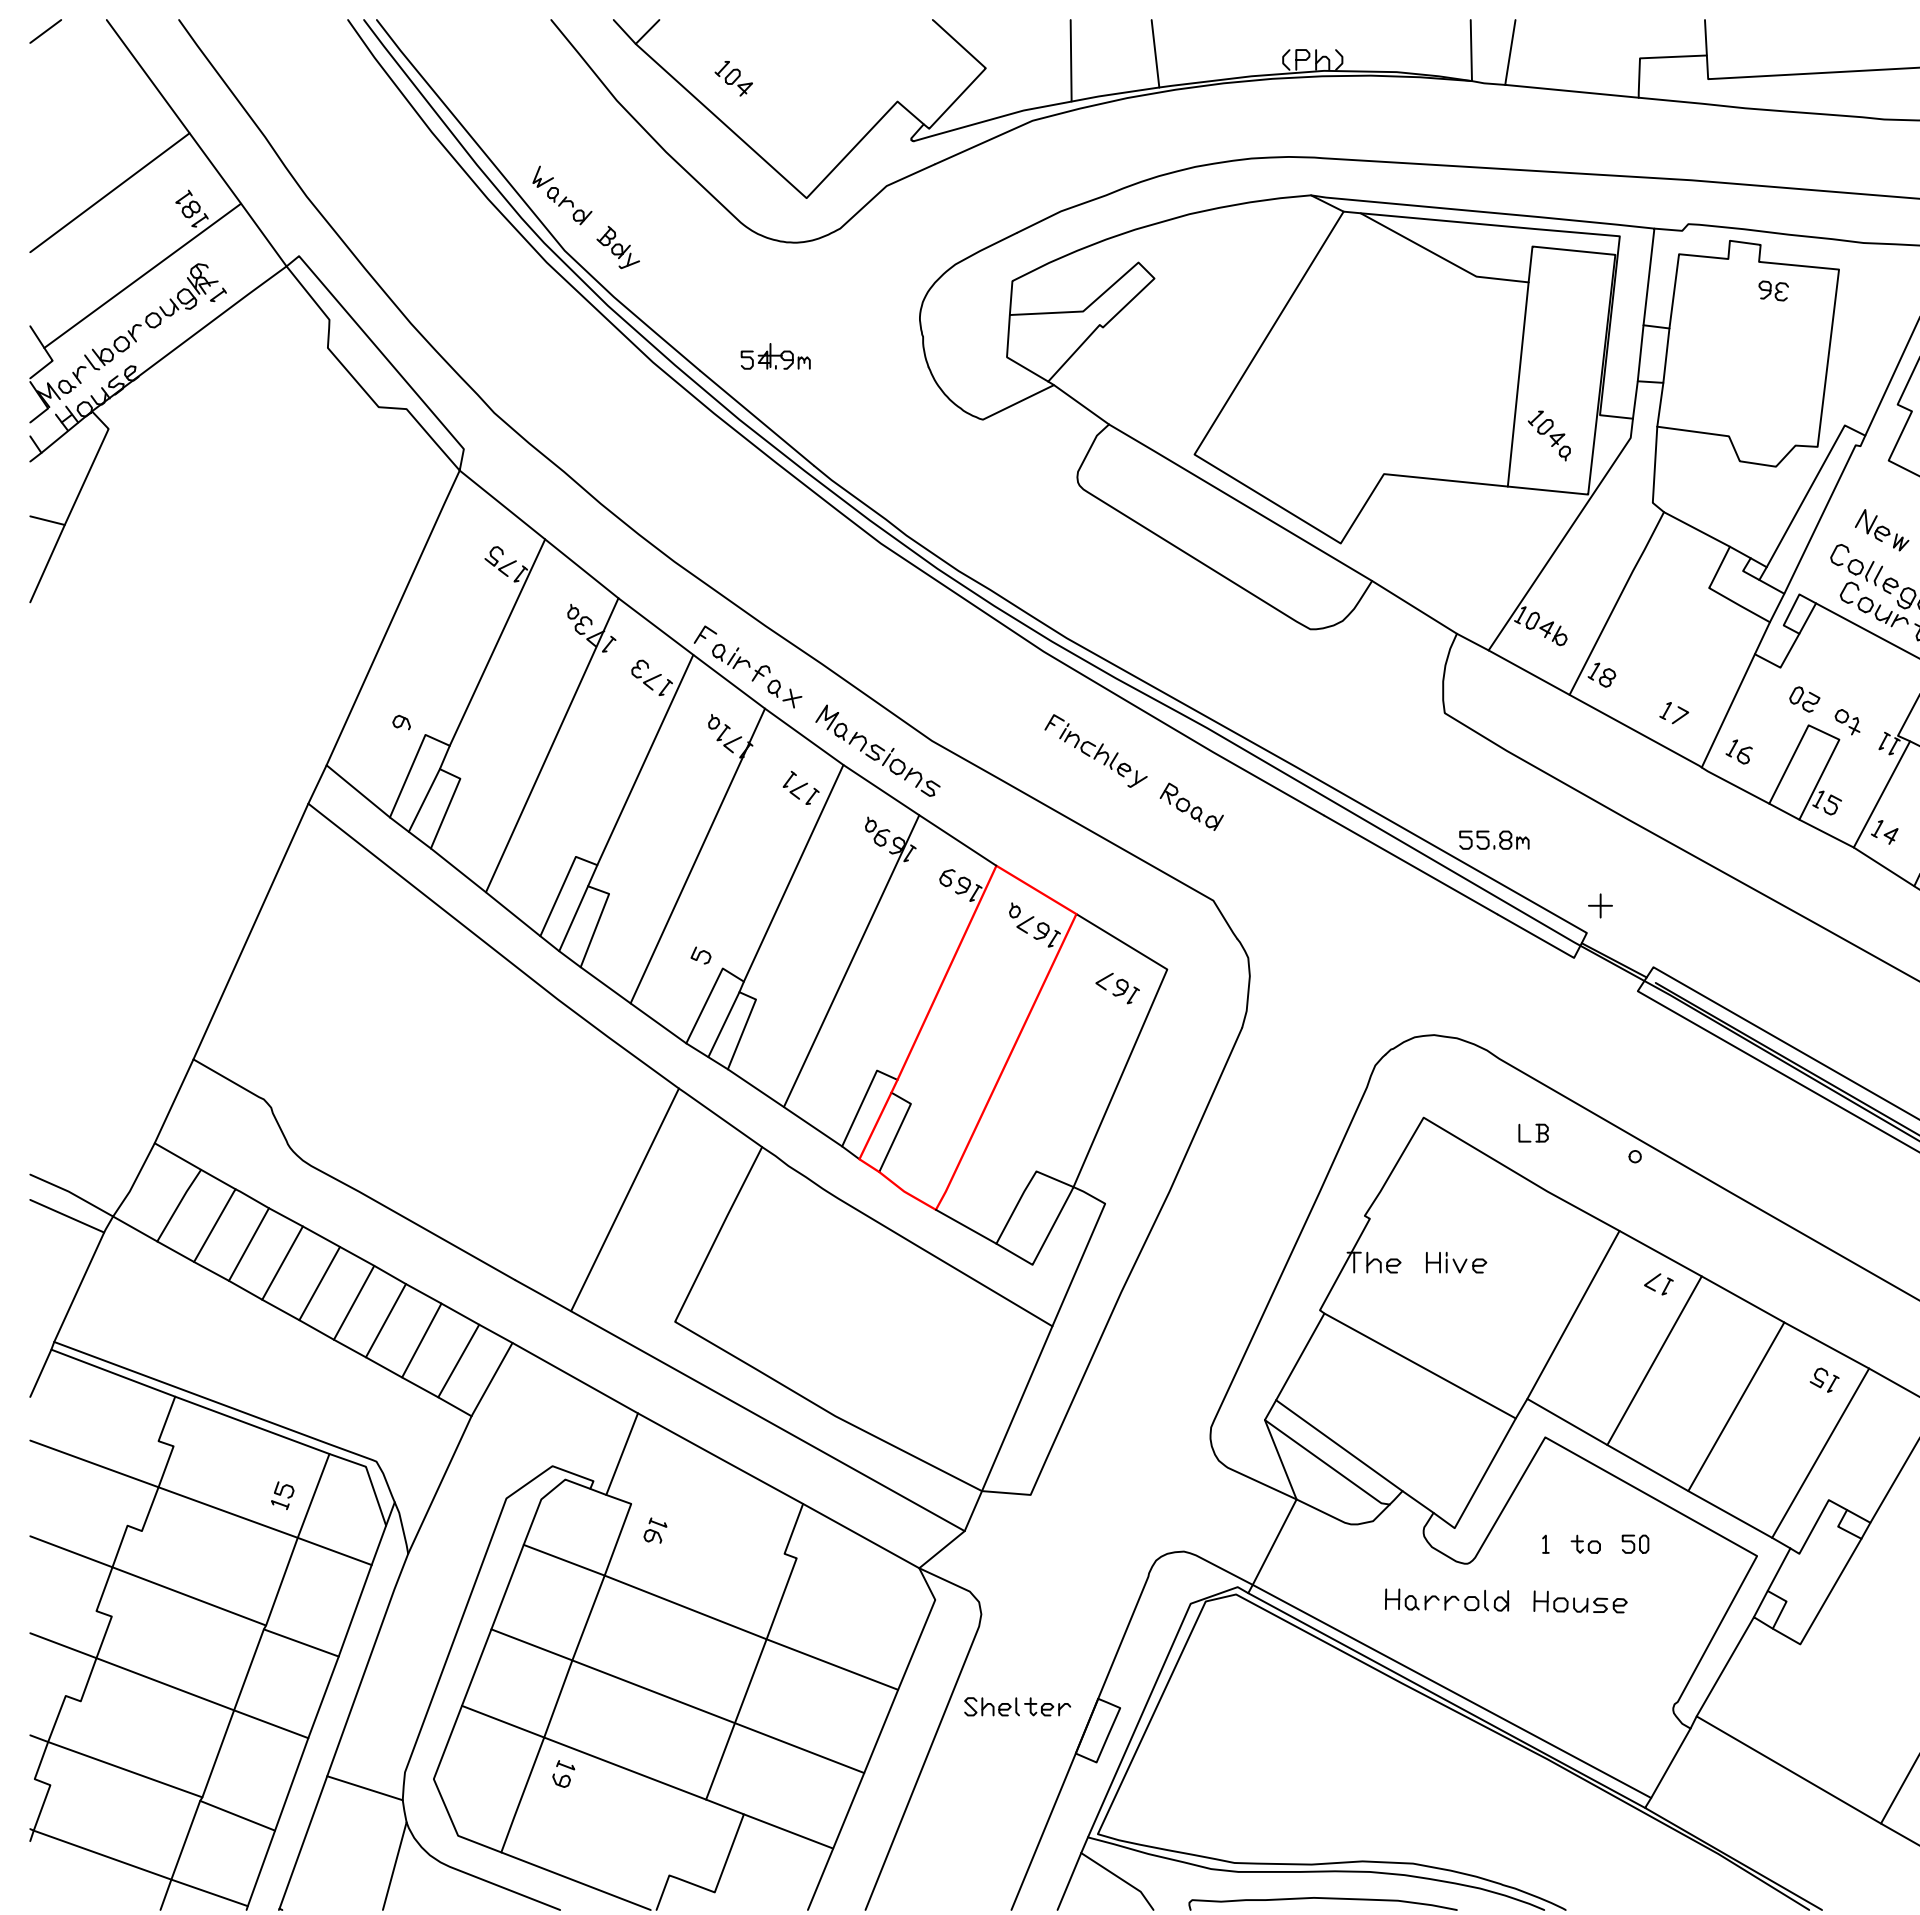

Scale In Metres  
Block Plan 1:500

SKETCH DRAWING

NOTES

- © Copyright of this drawing remains the property of Buchan Rum Architects Ltd and should not be reproduced in full or part or re-used without written permission from Buchan Rum Architects Ltd.
- These drawings must be read in conjunction with the structural engineers drawings & details, and with all other consultants, sub-contractor and specialist's drawings & details.
- All dimensions are in millimetres, unless stated otherwise.
- All goods materials workmanship to conform with current building regulations BS8 and COP8.
- All dimensions must be checked on site, and any discrepancies verified with the architect.
- Do not scale from the drawing.
- Any discrepancies between the drawings, details and specification must be reported to the architect immediately before work is put in hand.
- All works to be carried out in full accordance with current Building Regulations, British Standards and all Health & Safety Regulations.
- If in doubt please ask.

rev.	date	comment

amendments

Client

167A Finchley Road

Job Title

New Residential Development

Existing and Proposed block plan and location plan

buchan rum

9 SAVILL ROAD  
LINDFIELD  
WEST SUSSEX RH162NY

E : info@buchanrumarchitects.co.uk

Scale	1:50	Size	A1
-------	------	------	----

Drawn By	SEH
----------	-----

Drawing number	PL_00_105	Rev	00
----------------	-----------	-----	----