


NOTE - Responsibility is not accepted for errors made by others in scaling from this drawing. All construction information should be taken from figured dimensions only

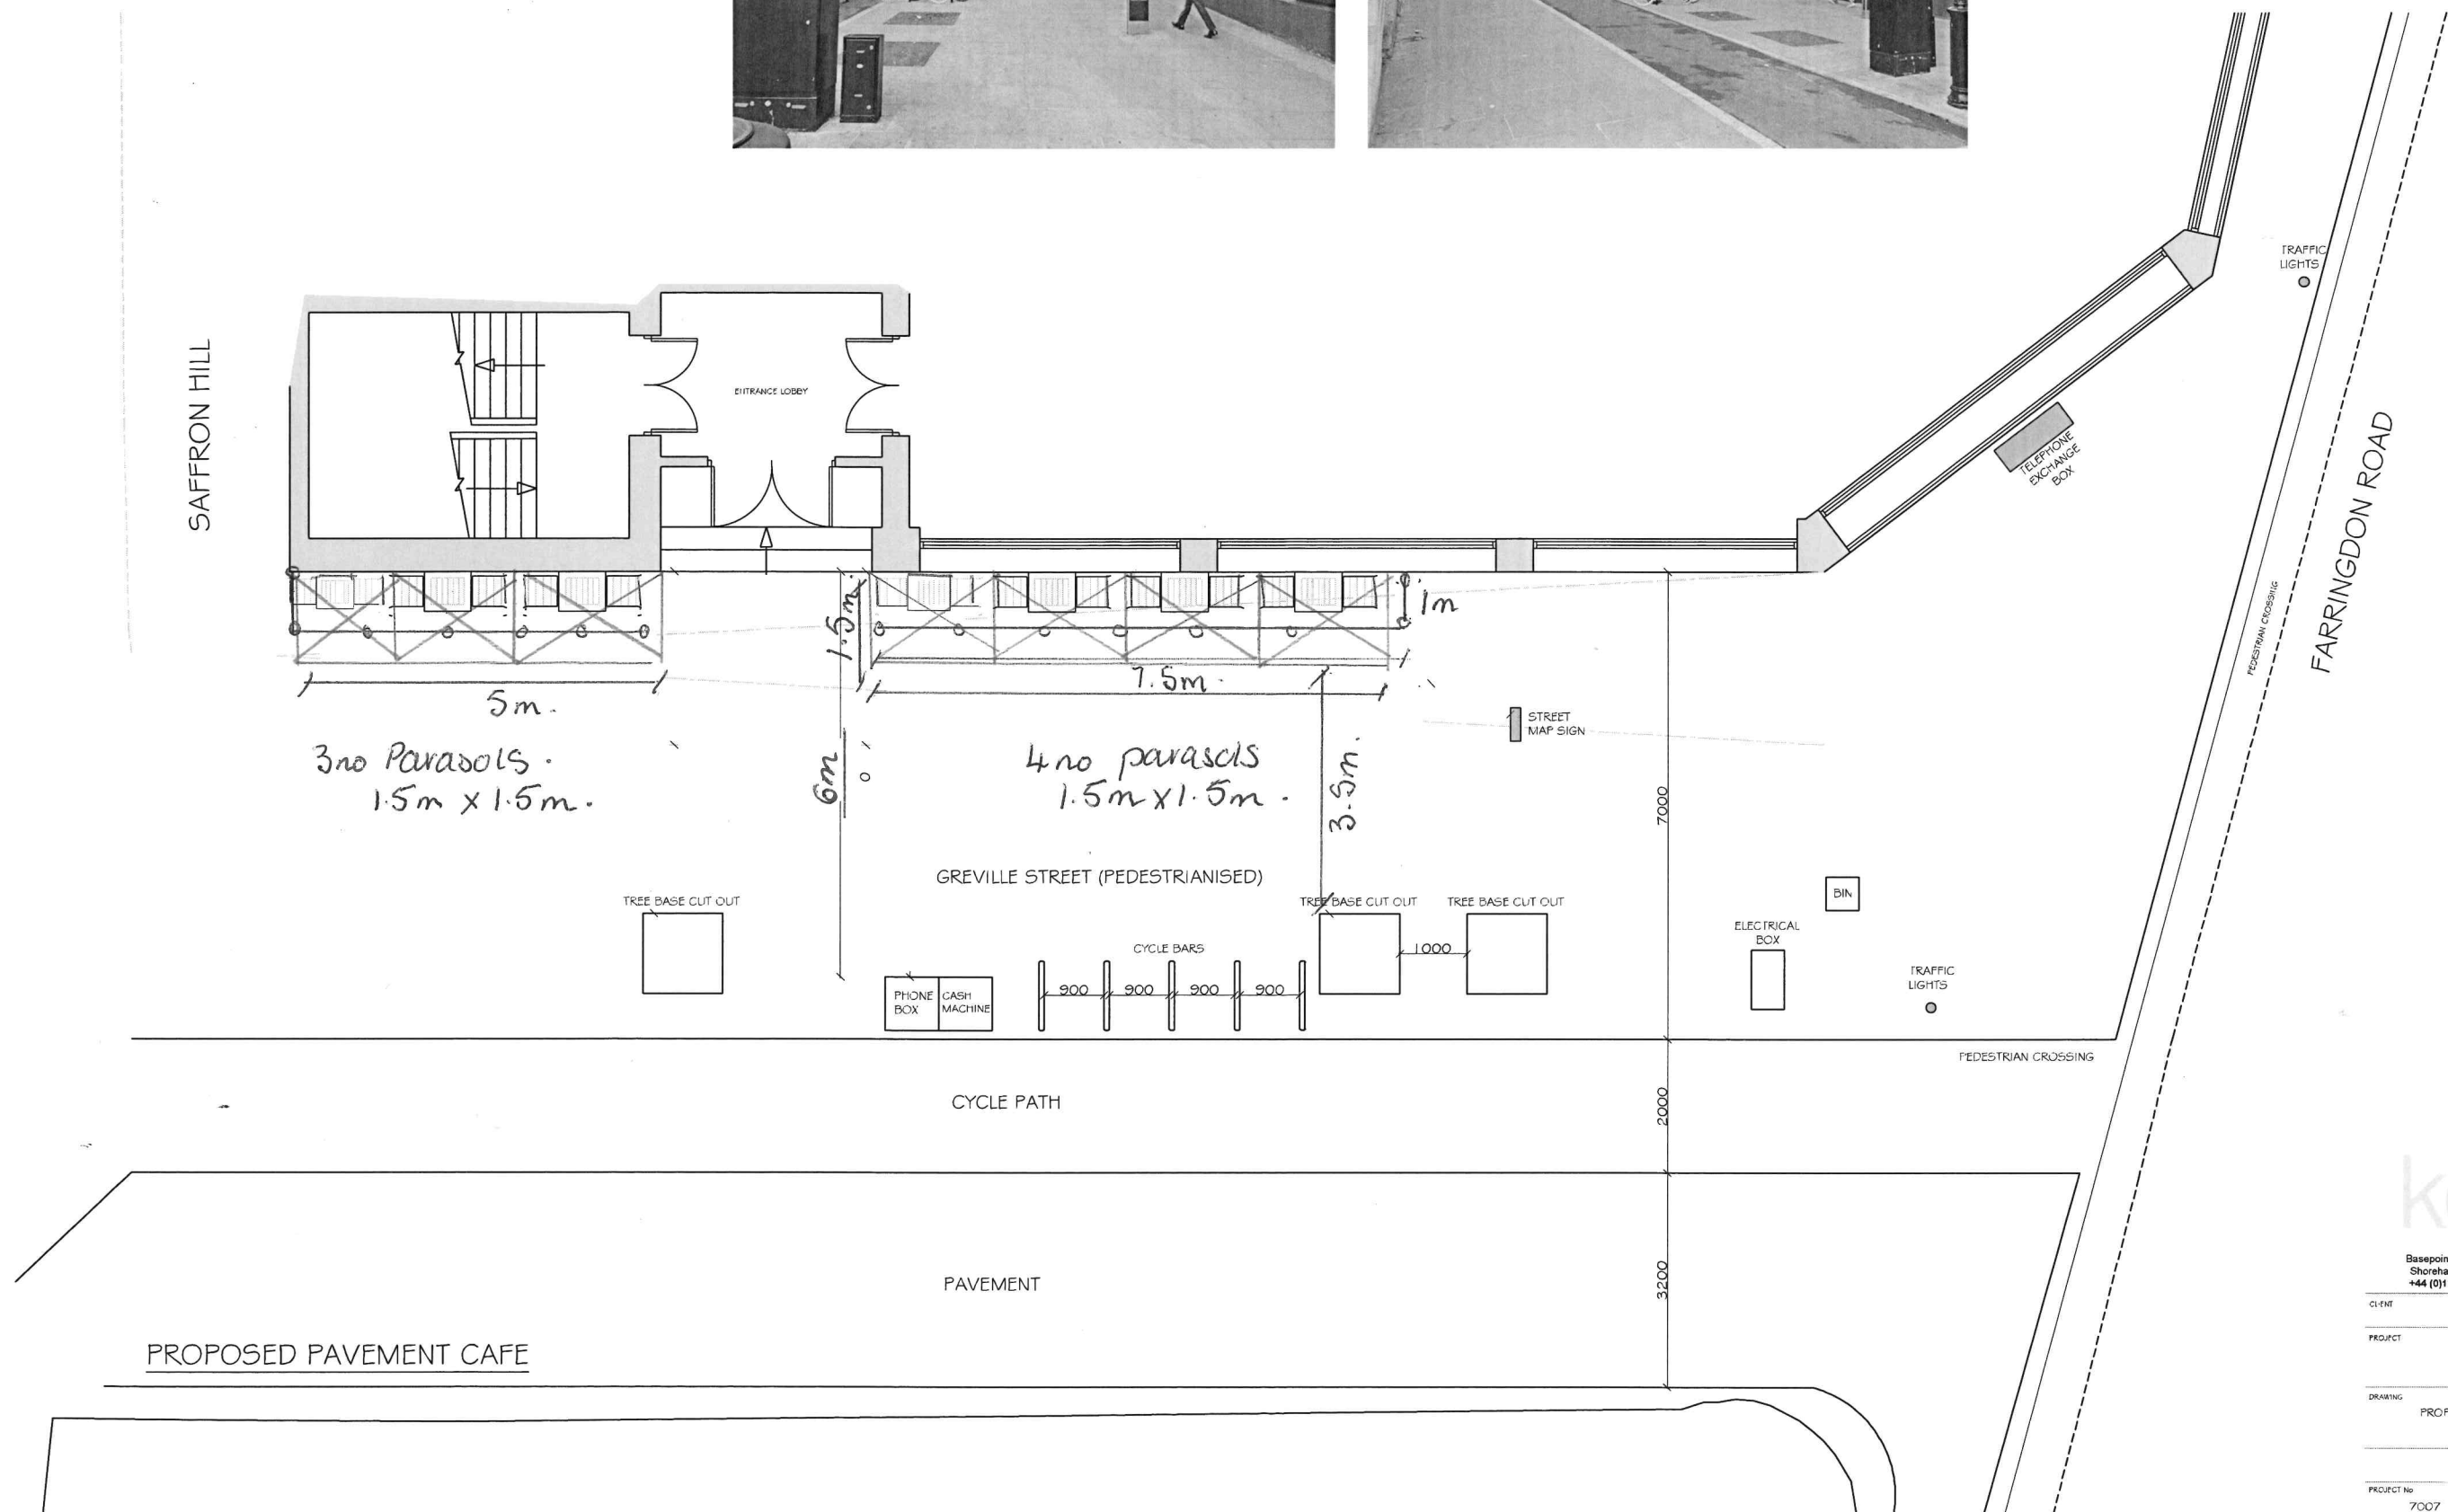

kdpa

Basepoint Business Centre, Little High Street,
Shoreham by Sea, West Sussex BN43 5EG
+44 (0)1273 467518 www.kdpaine.co.uk

CLIENT	JD WETHERSPON PLC		
PROJECT	PUB NO: 430 SIR JOHN OLDCASTLE FARRINGTON		
DRAWING	PROPOSED PAVEMENT CAFE LAYOUT		
PROJECT NO	7007	DATE	FL-03
REVISION	C	DRAWN	AKS