















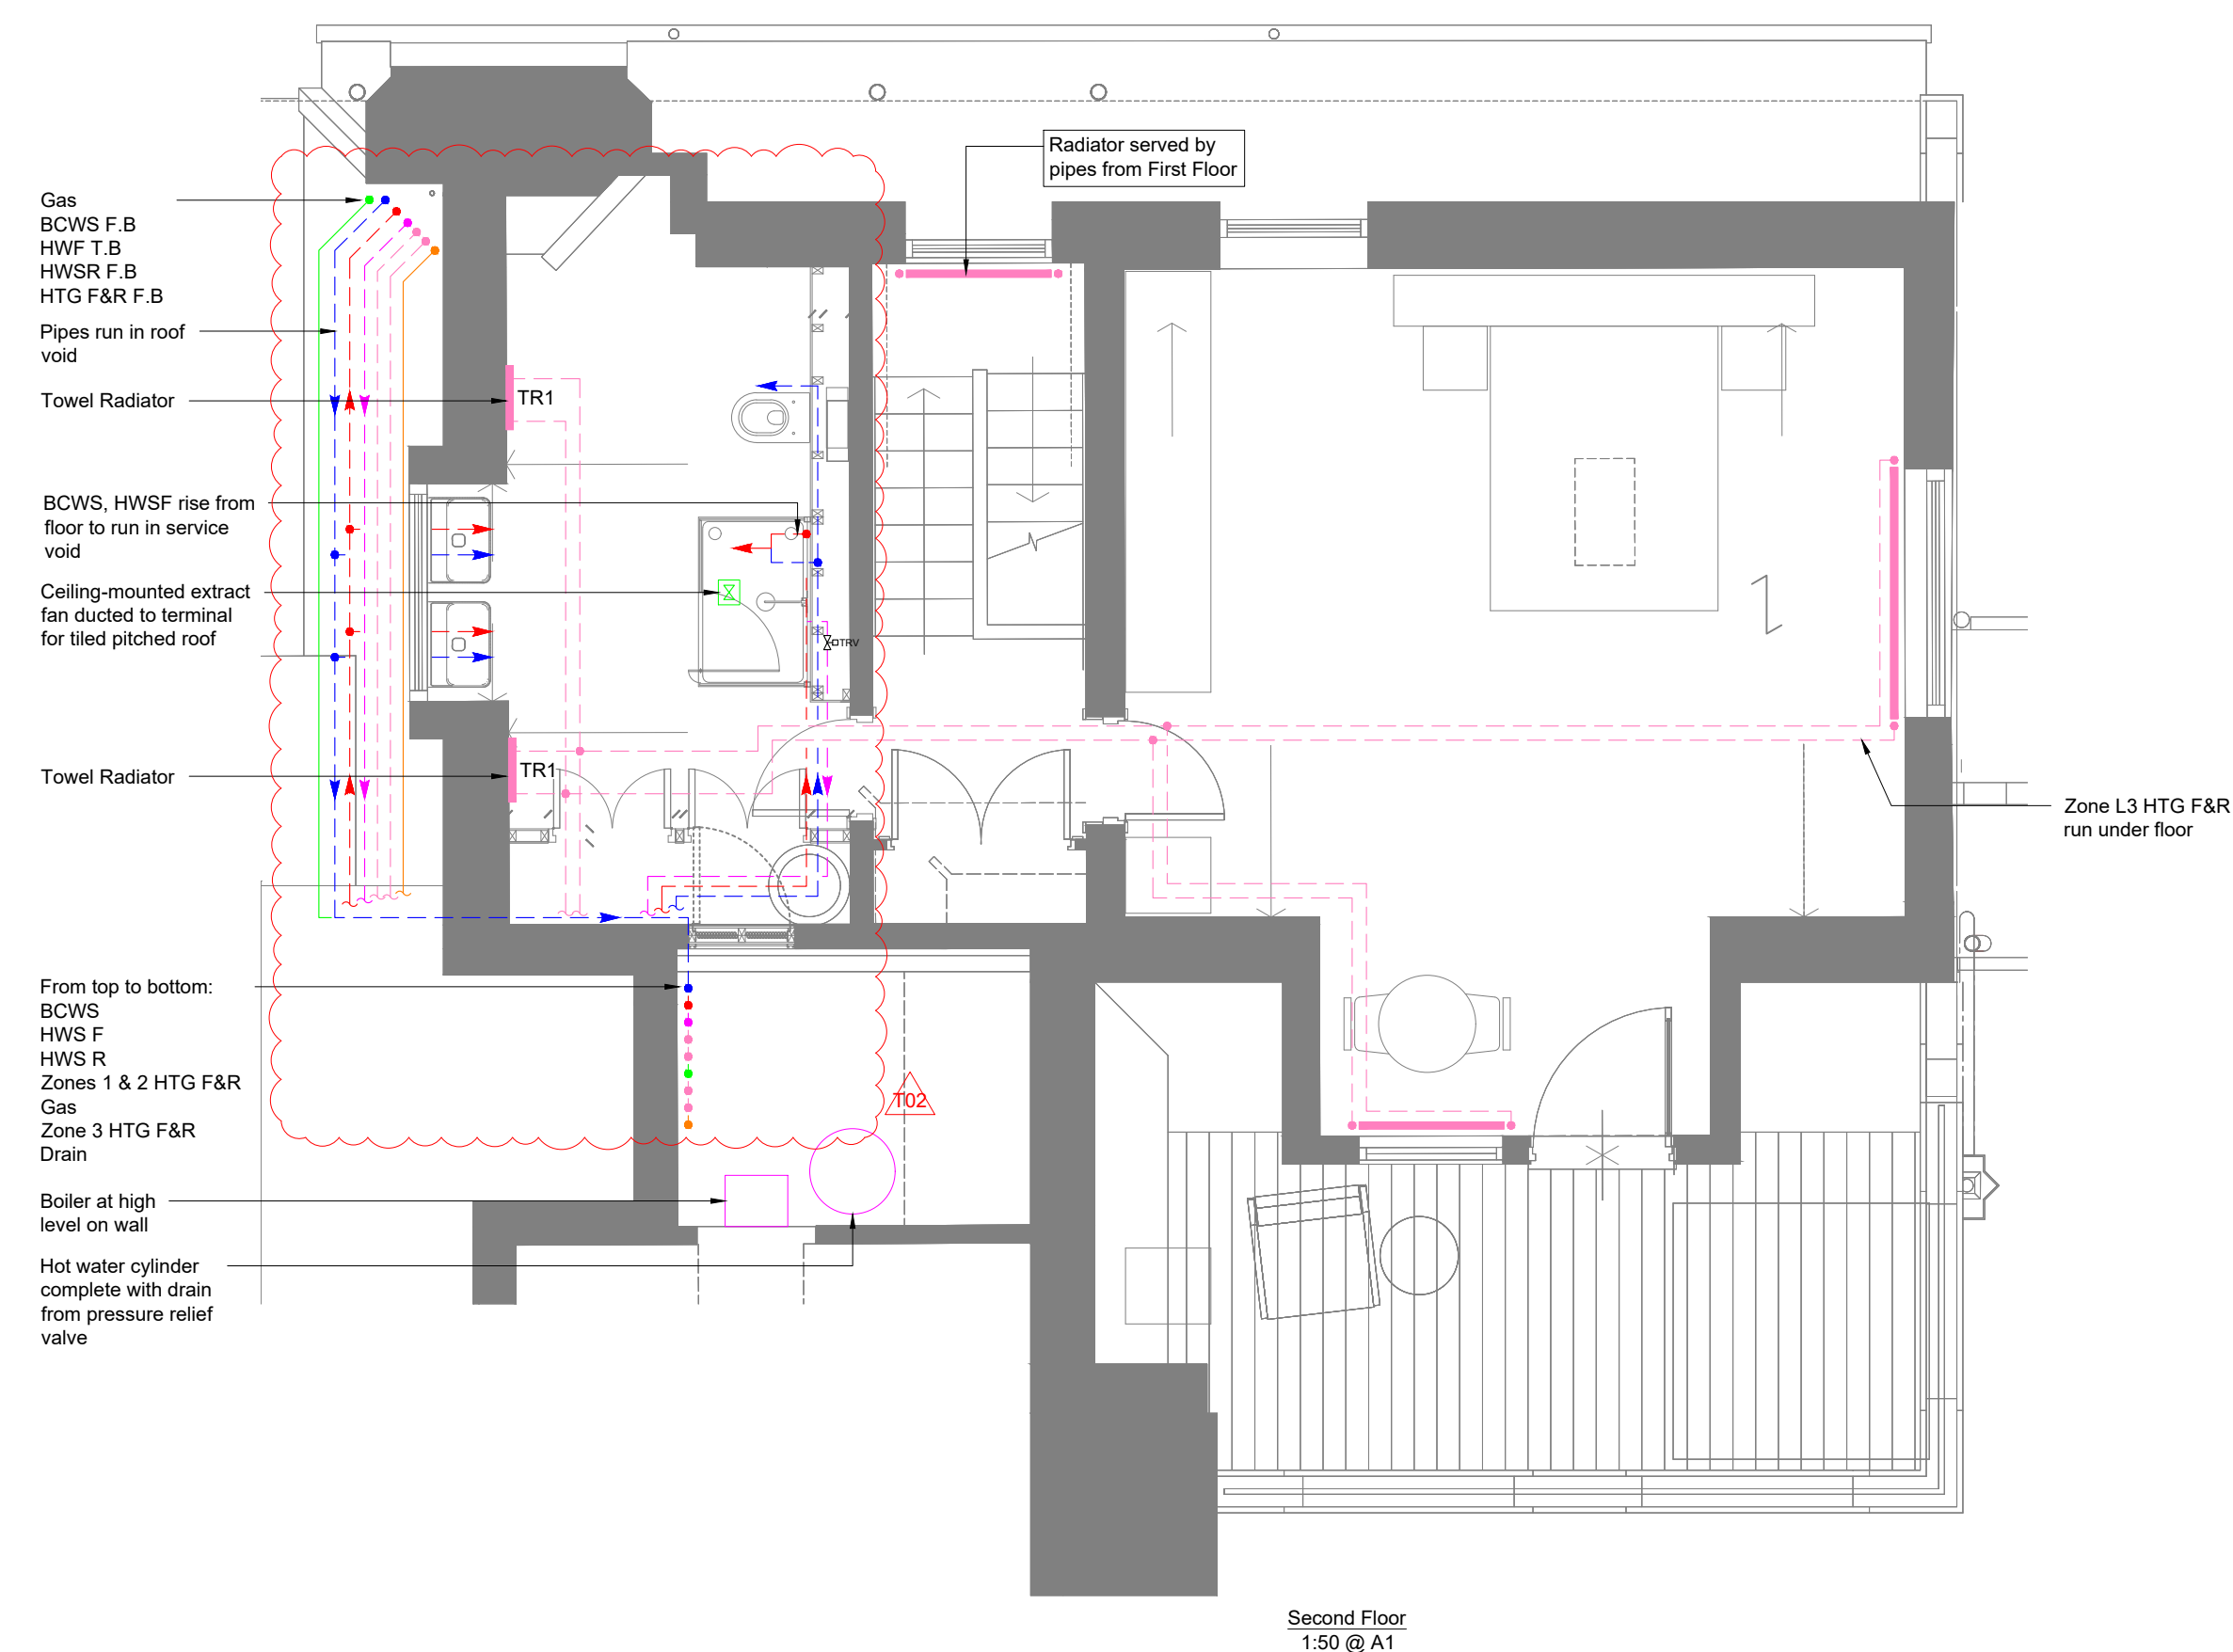



- ### Legend
- |   |                                |
|---|--------------------------------|
|  | Heating F & R                  |
|  | Boosted Cold Water             |
|  | Mains Cold Water               |
|  | Hot Water Flow                 |
|  | Hot Water Return               |
|  | Natural Gas                    |
|  | Extract Ductwork               |
|  | Radiator                       |
|  | Towel Radiator                 |
|  | Fan Heater                     |
|  | Underfloor Heating Manifold    |
|  | Ceiling Mounted Extract Grille |
|  | AV Vent                        |
|  | IV Vent                        |
|  | MVR Vent                       |
|  | TRV                            |
|  | 2 Port Motorised Valve         |
|  | Thermostatic Radiator Valve    |



			
Building Services Engineering   Sustainability   Acoustics			
99 High Holborn London WC1V 6LJ		020 3544 5400 <a href="http://www.scotchpartners.com">www.scotchpartners.com</a>	
Copyright reserved. Work to licensed dimensions only. Discrepancies to be reported before proceeding			
Issue	Stage 4 (I)		
Date	Aug 22	Scale	A1 1:50
Drawn By	KS	Checked By	JB
Drawing No. <b>5243-SP-LO-ZZ-DR-Z-400</b>			
			Rev <b>T02</b>