


1 Existing Elevation

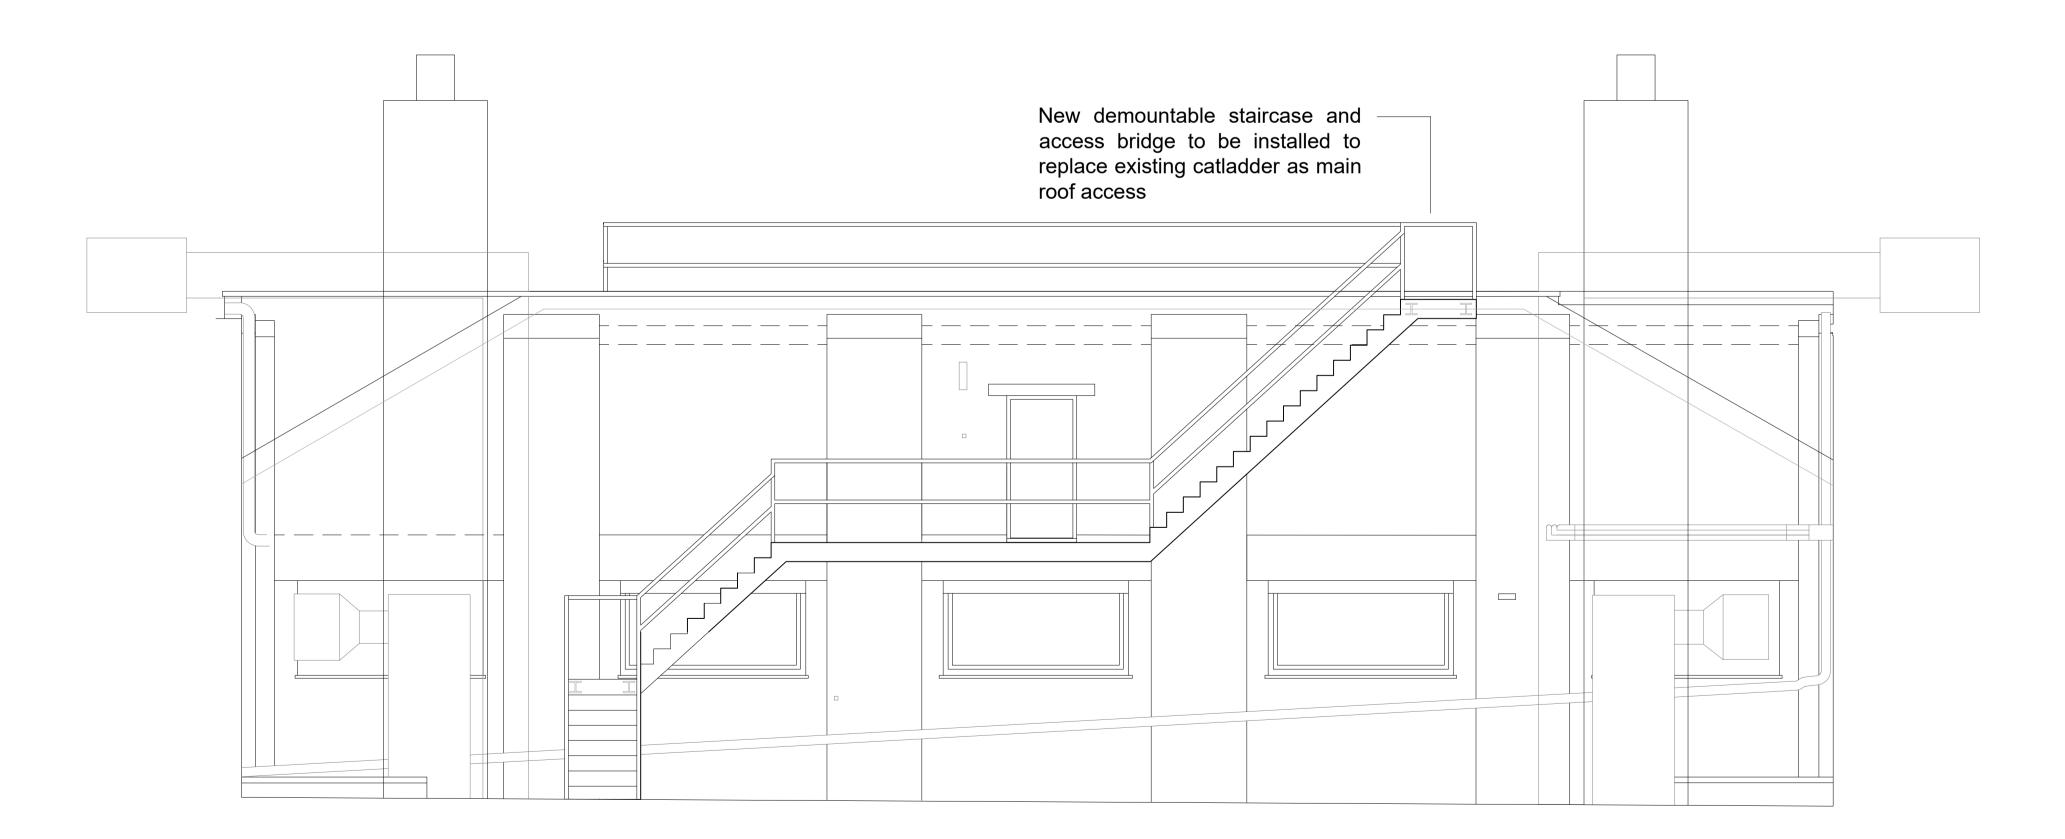

Proposed Elevation
Scale: 1:50

		OF EDDISONS COMMERCIAL LTD ALL RIGI AWING NOT TO BE REPRODUCED WITHO EXPRESS PERMISSION.		
		ROM DRAWING EXCEPT FOR THE PURPO ALL DIMENSIONS TO BE CHECKED ON S		
KEY:			ED WITHOUT  HE PURPOSE OF	
Rev:	Date:	Description:	Арр	
		1 1.	App	
		disons	•	

## Eddisons

Building & Project Consultancy
Toronto Square, Toronto Street,
Leeds LS1 2HJ
Tel: 0113 243 0101

Email: buildingconsultancy@eddisons.com					
PROJECT TITLE:					
CLIENT:					
DRAWING TITLE:					
	I		Ι		
DRAWN:	CHECKED	:	APPROVED:		
DATE:		SCALE:			
DRAWING STATUS:					

REVISION:

DRAWING No: