

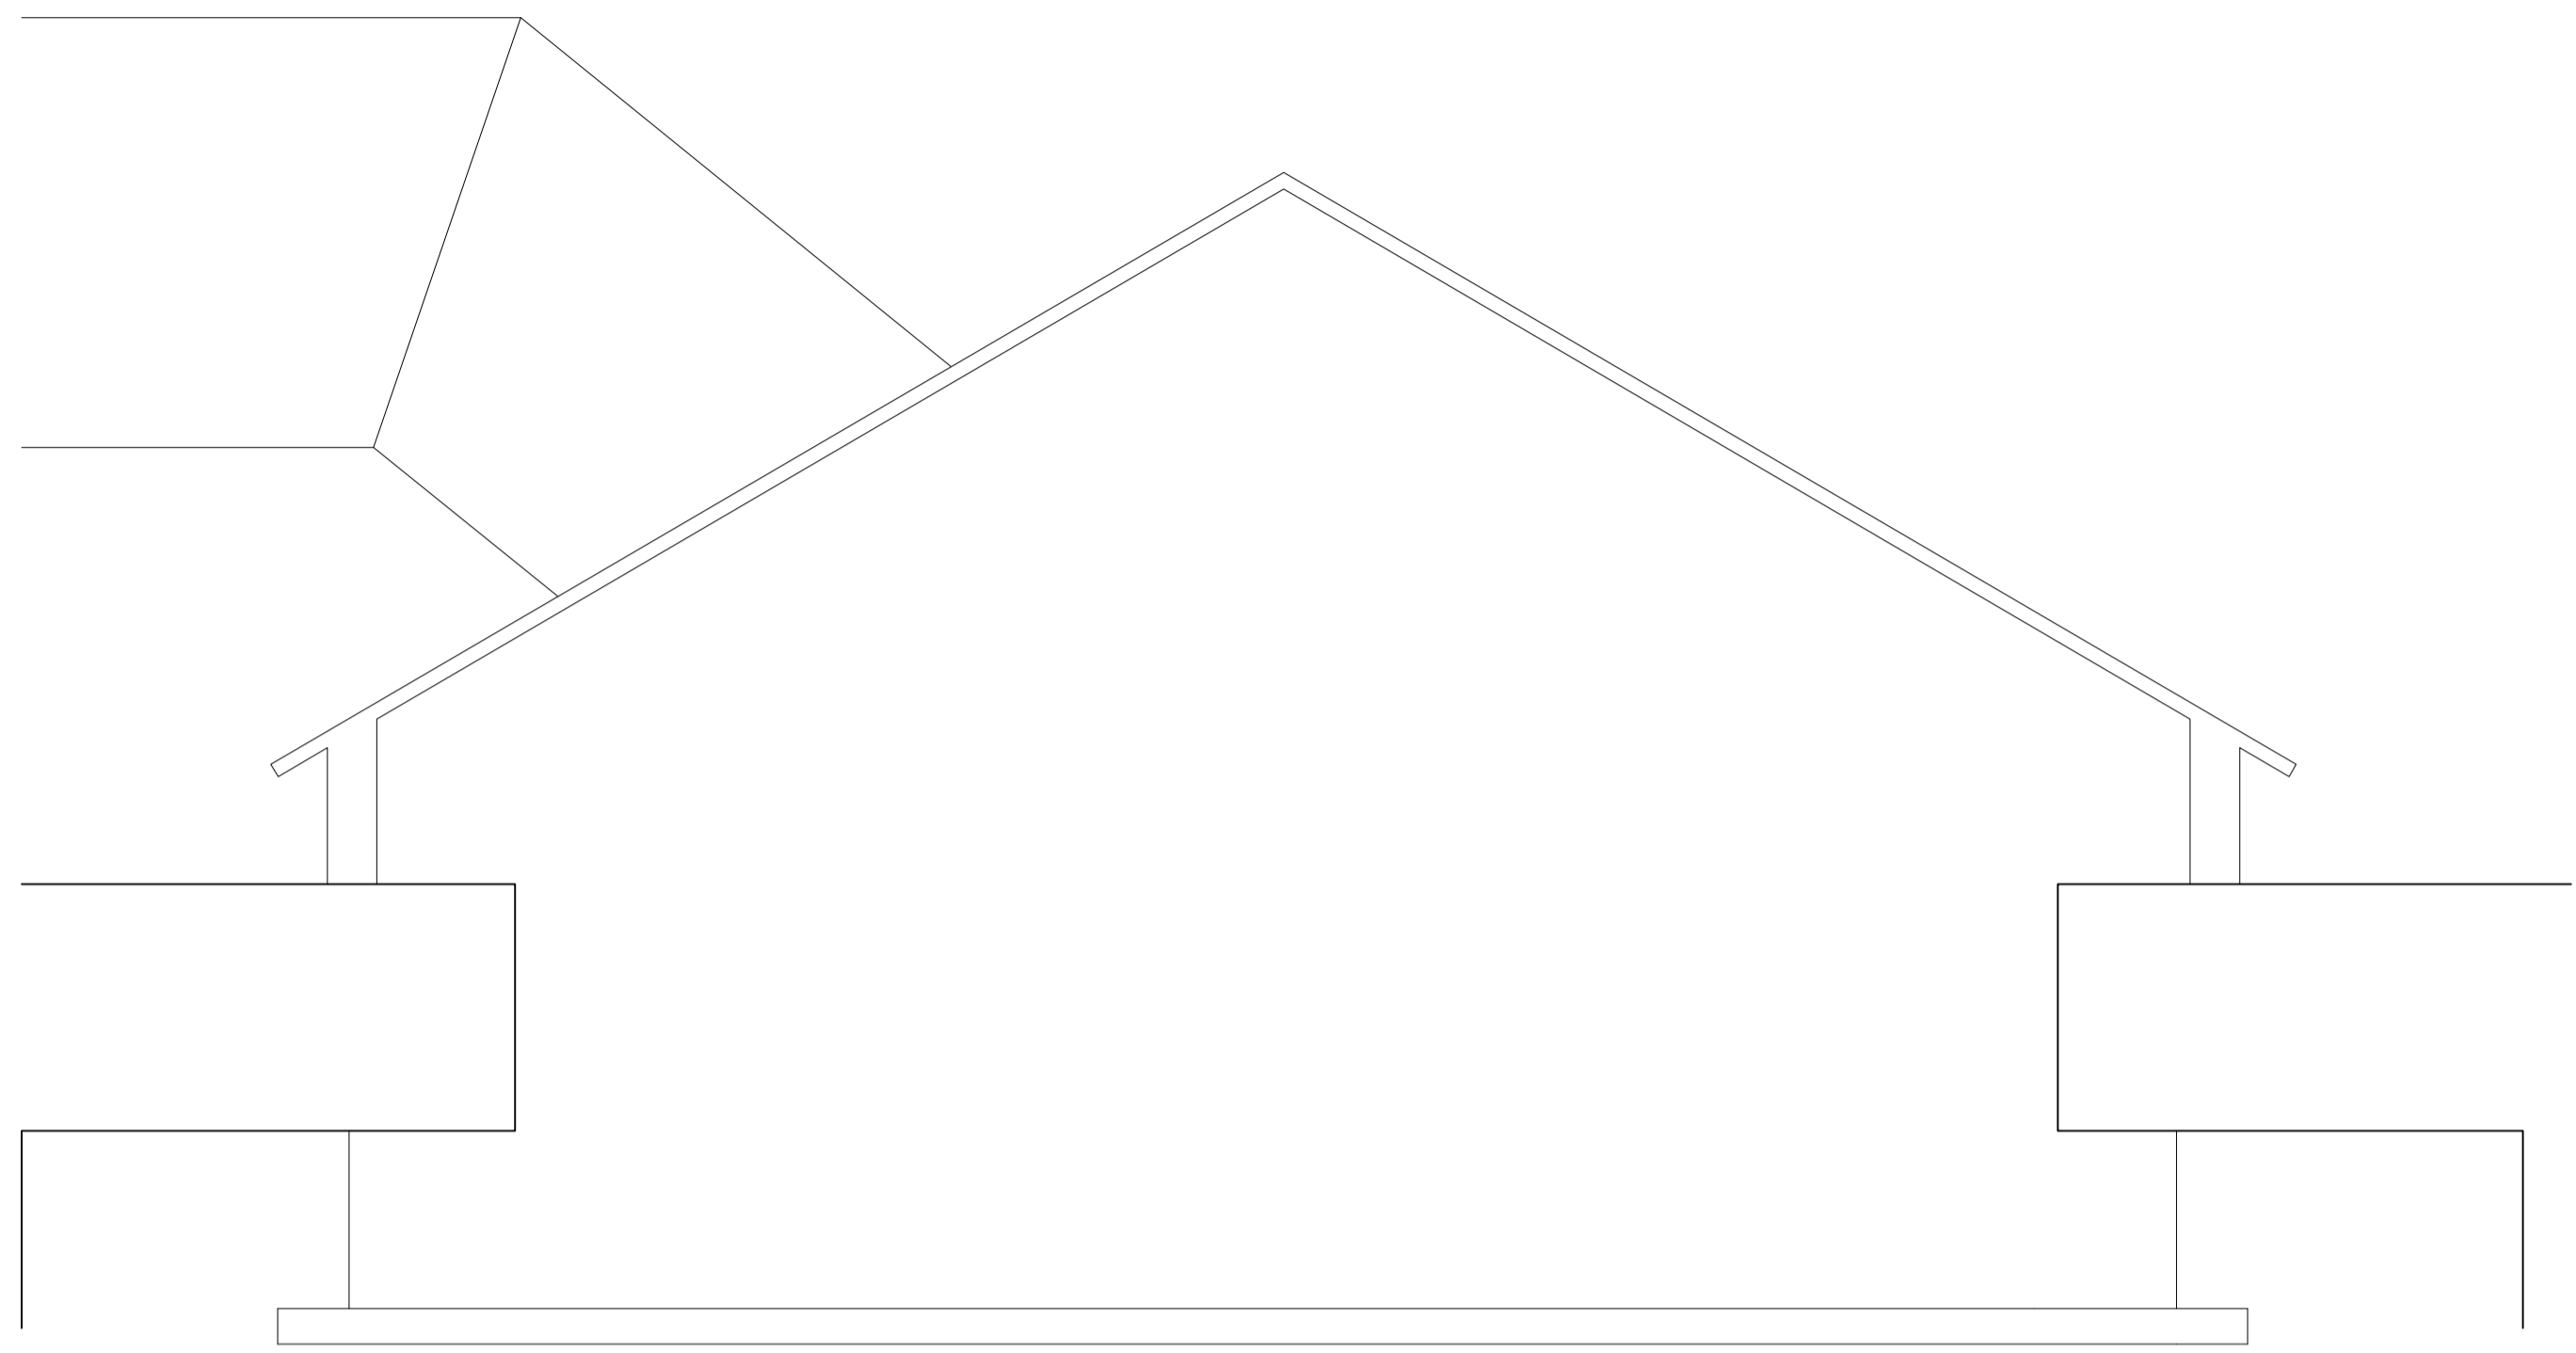


KEY:

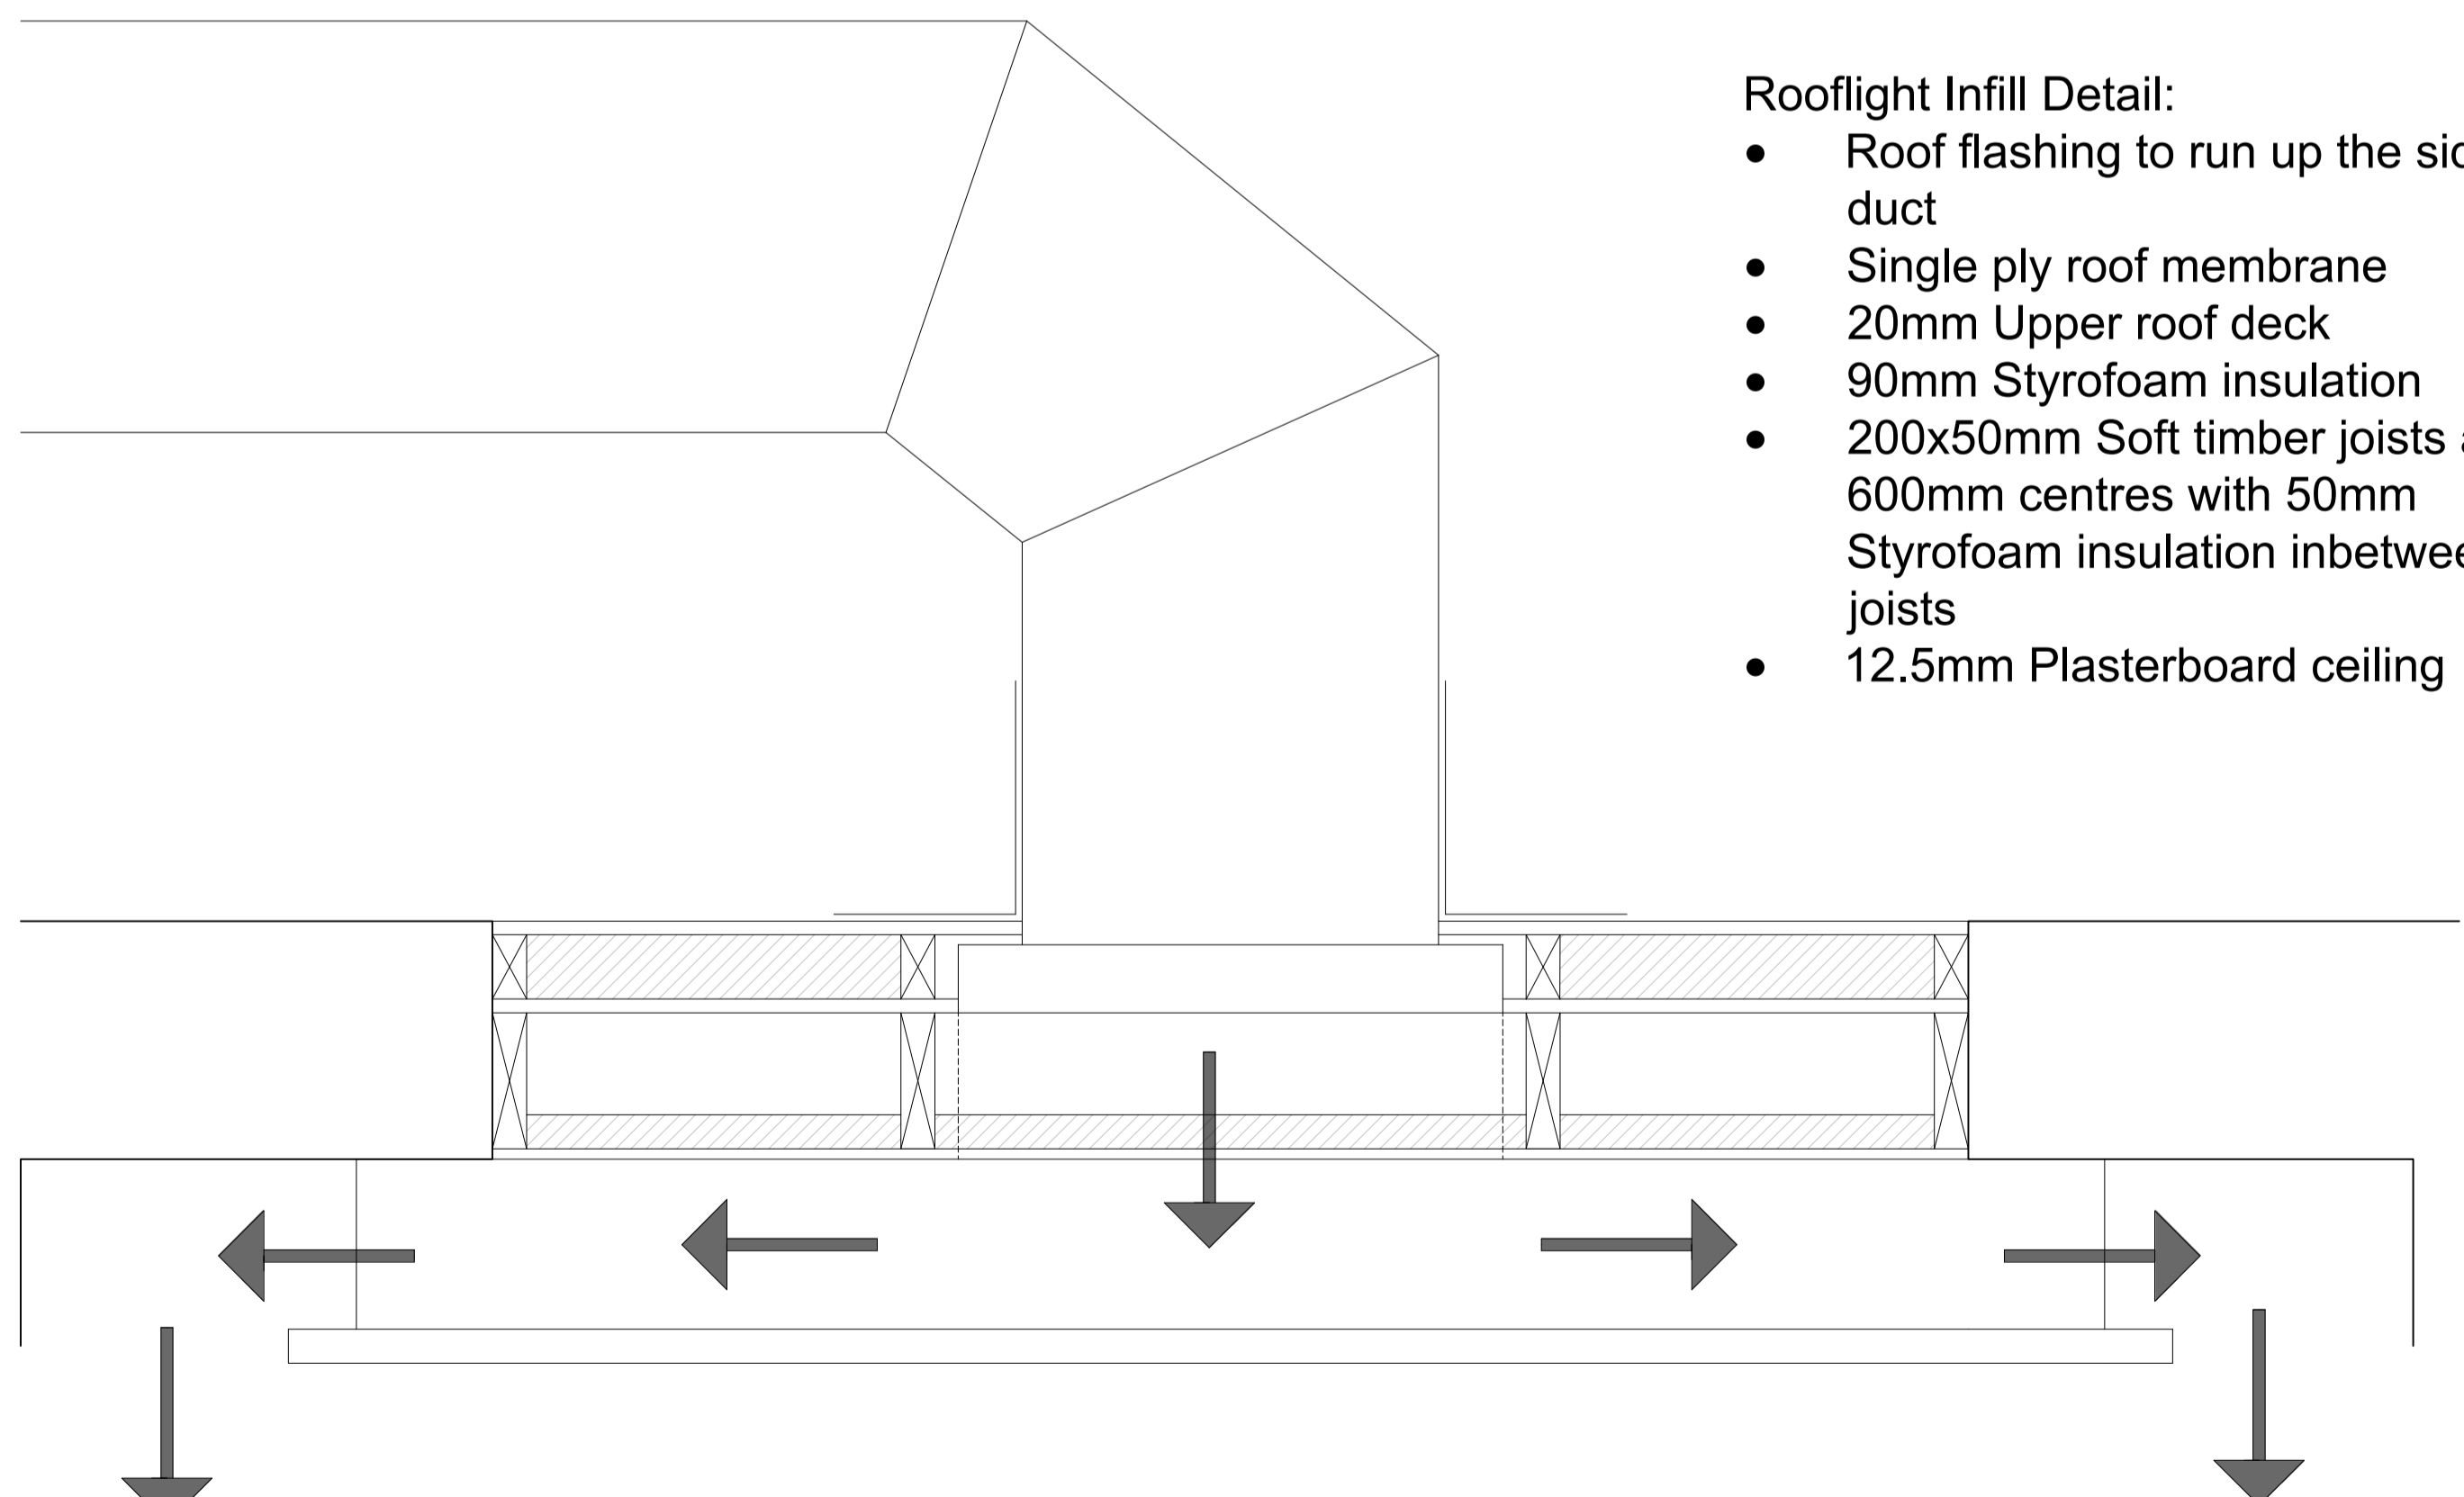


**1** Existing Rooflight Detail  
Scale: 1:10

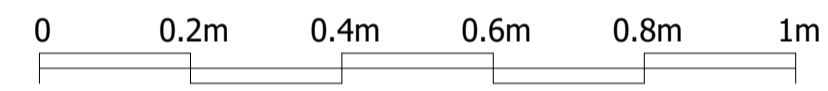

- Rooflight Infill Detail:**
- Roof flashing to run up the side of duct
  - Single ply roof membrane
  - 20mm Upper roof deck
  - 90mm Styrofoam insulation
  - 200x50mm Soft timber joists at 600mm centres with 50mm Styrofoam insulation inbetween joists
  - 12.5mm Plasterboard ceiling

**2** Proposed Rooflight Infill Detail  
Scale: 1:10

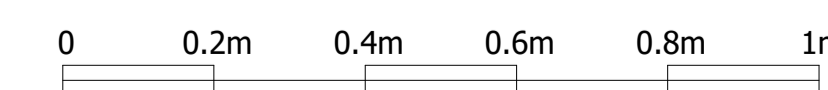


Rev: Date: Description: App:

**Eddisons**  
Building & Project Consultancy  
Toronto Square, Toronto Street,  
Leeds LS1 2HJ  
Tel: 0113 243 0101  
Email: buildingconsultancy@eddisons.com

PROJECT TITLE:  
Friends House  
173-177 Euston Rd  
London  
NW1 2BJ

CLIENT:

DRAWING TITLE:  
Rooflight Infill Section Detail

DRAWN: ML CHECKED: APPROVED:

DATE: 09.03.22 SCALE: 1:10 @ A1

DRAWING STATUS:

DRAWING No: REVISION:  
B