



KEY:

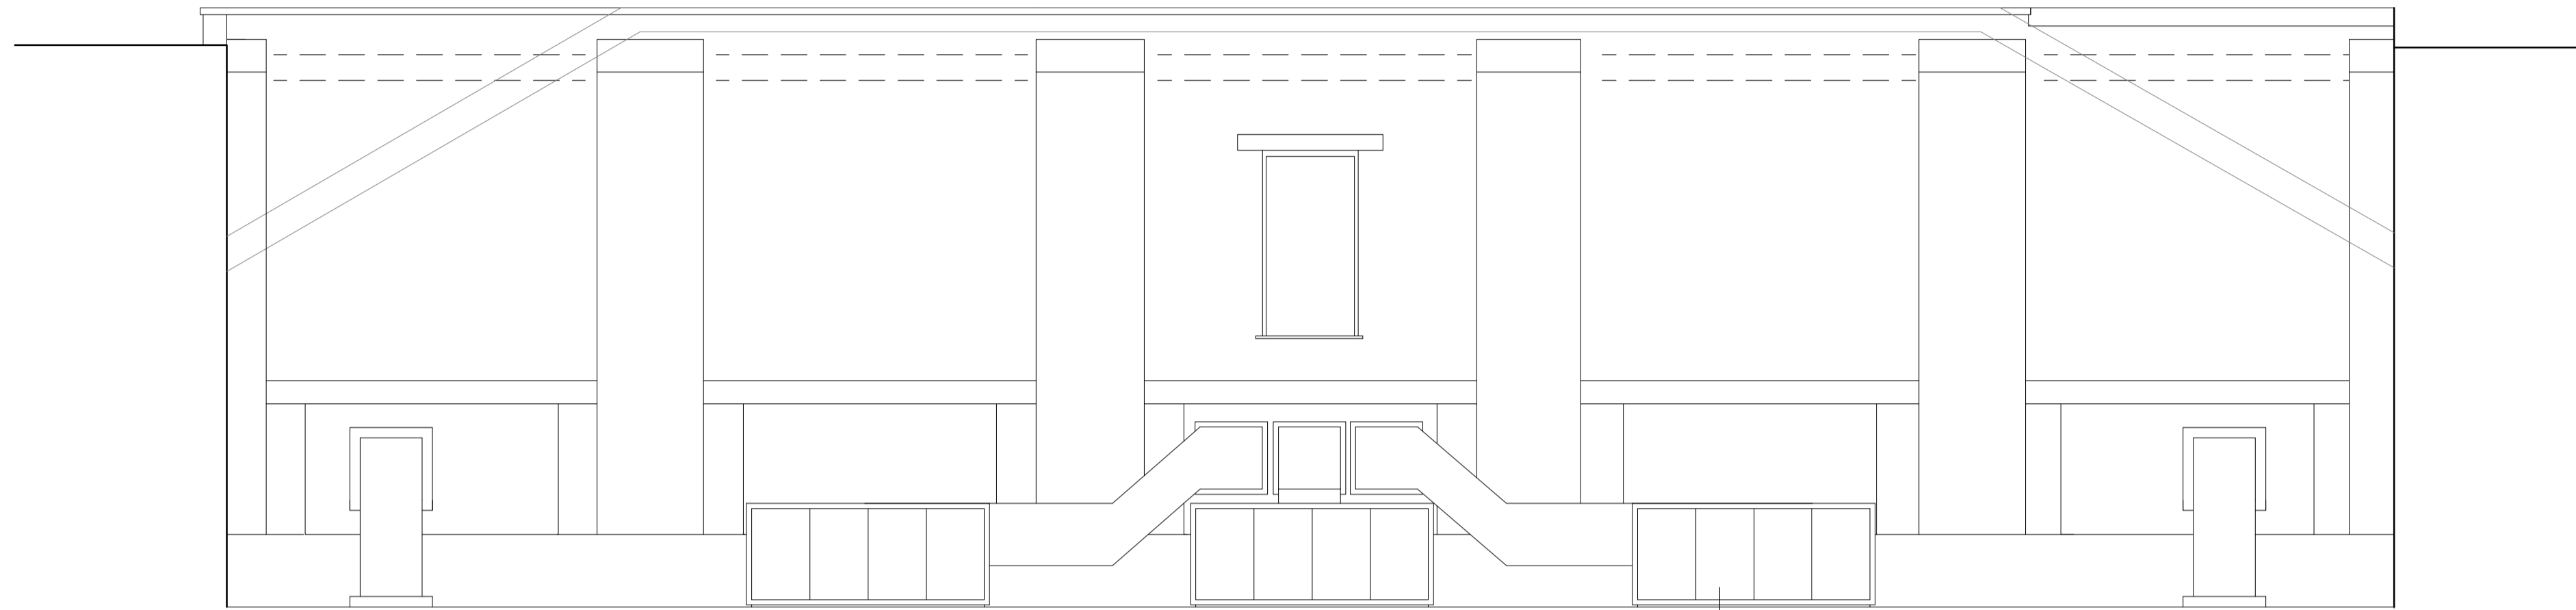

Existing three roof lights to be removed, duct work to extend down to floor and void to be infilled

1 Existing Elevation

Scale: 1:50

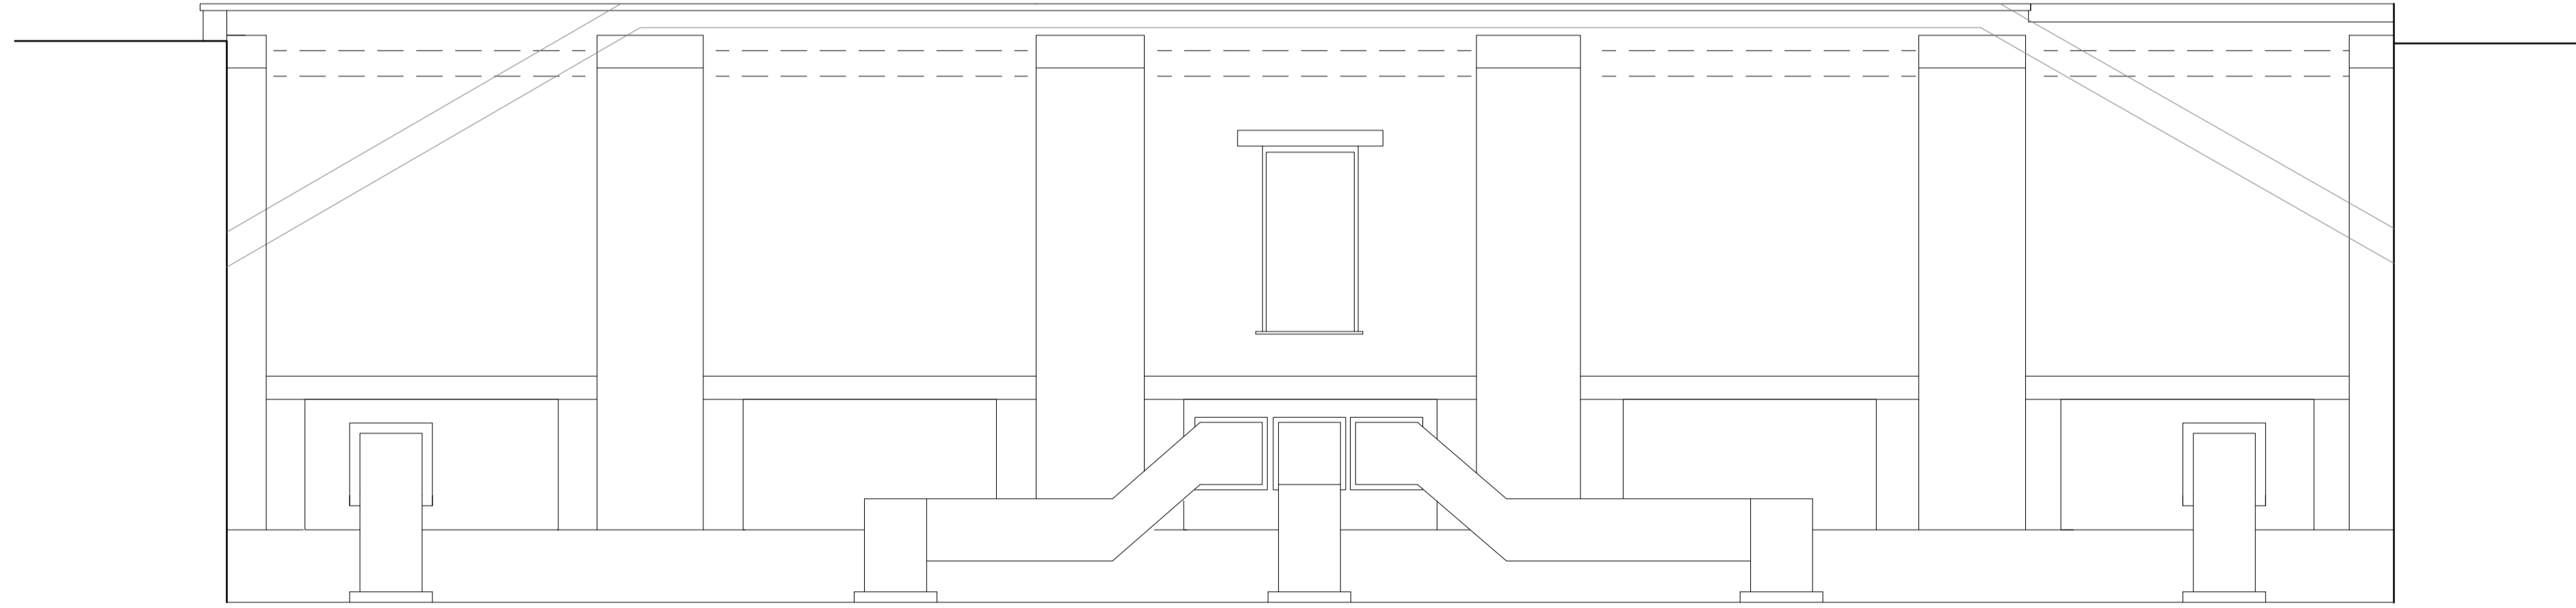

2 Proposed Elevation

Scale: 1:50


Rev:	Date:	Description:	App:
------	-------	--------------	------

**Eddisons**  
 Building & Project Consultancy  
 Toronto Square, Toronto Street,  
 Leeds LS1 2HJ  
 Tel: 0113 243 0101  
 Email: buildingconsultancy@eddisons.com

PROJECT TITLE:  
 CLIENT:

DRAWING TITLE:

DRAWN:	CHECKED:	APPROVED:
DATE:	SCALE:	

DRAWING STATUS:  
 DRAWING No: REVISION: