

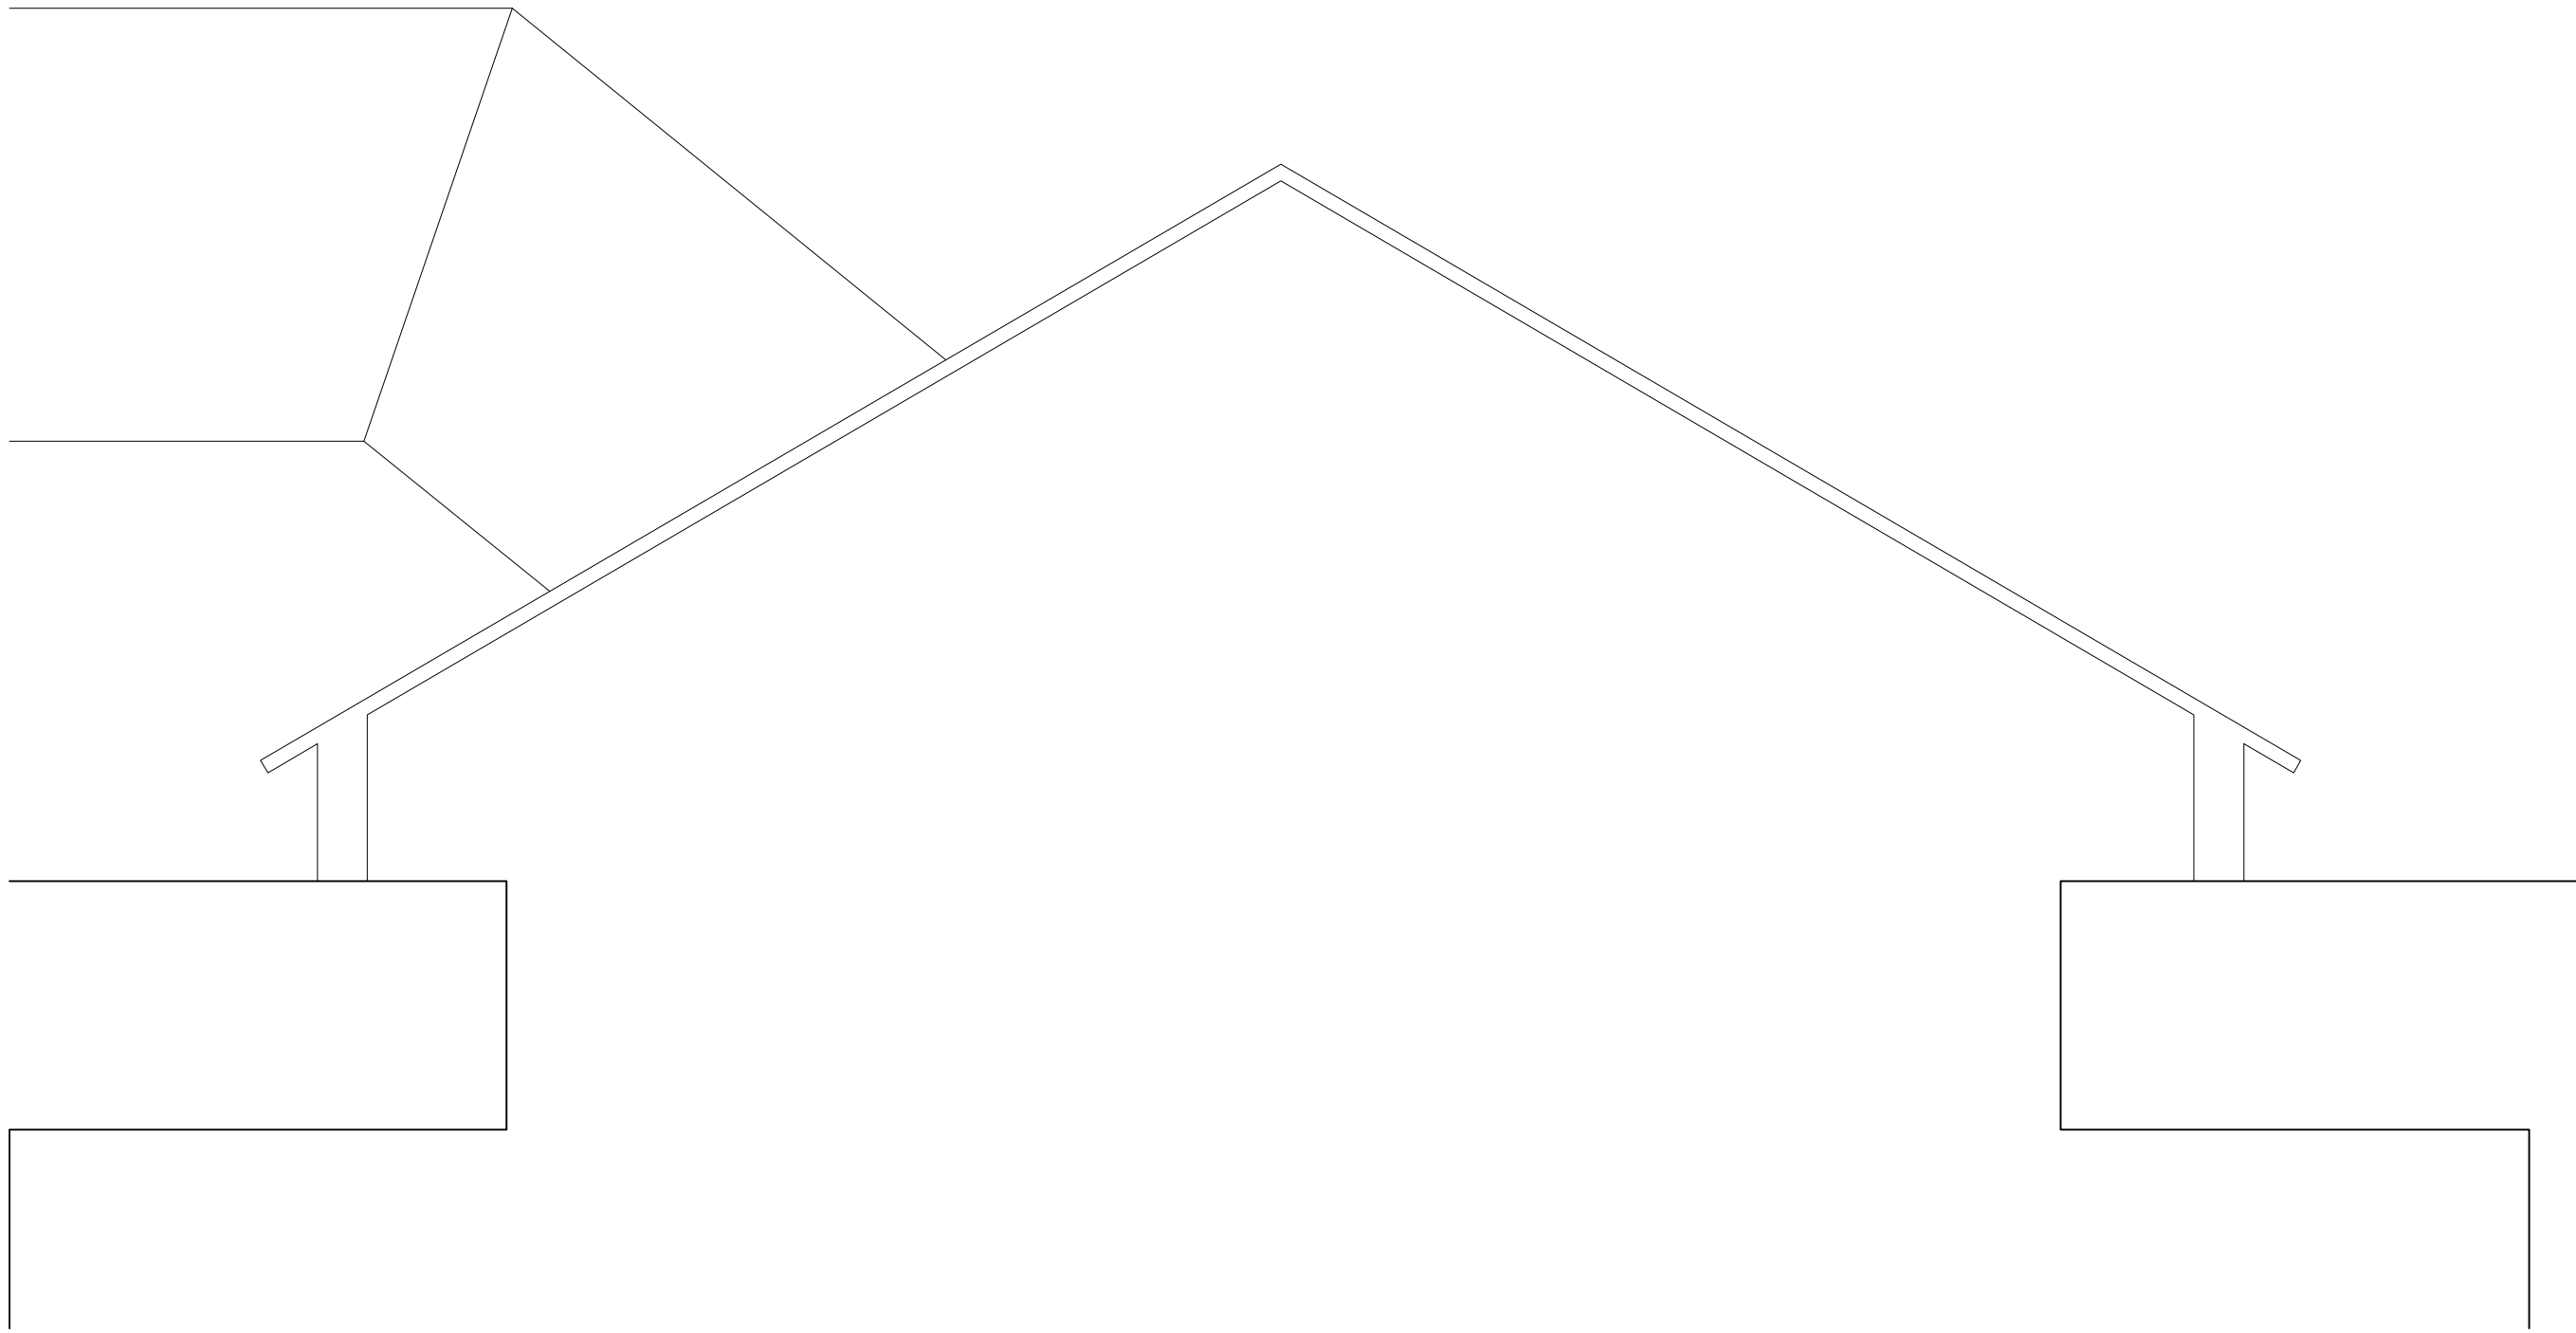


KEY:

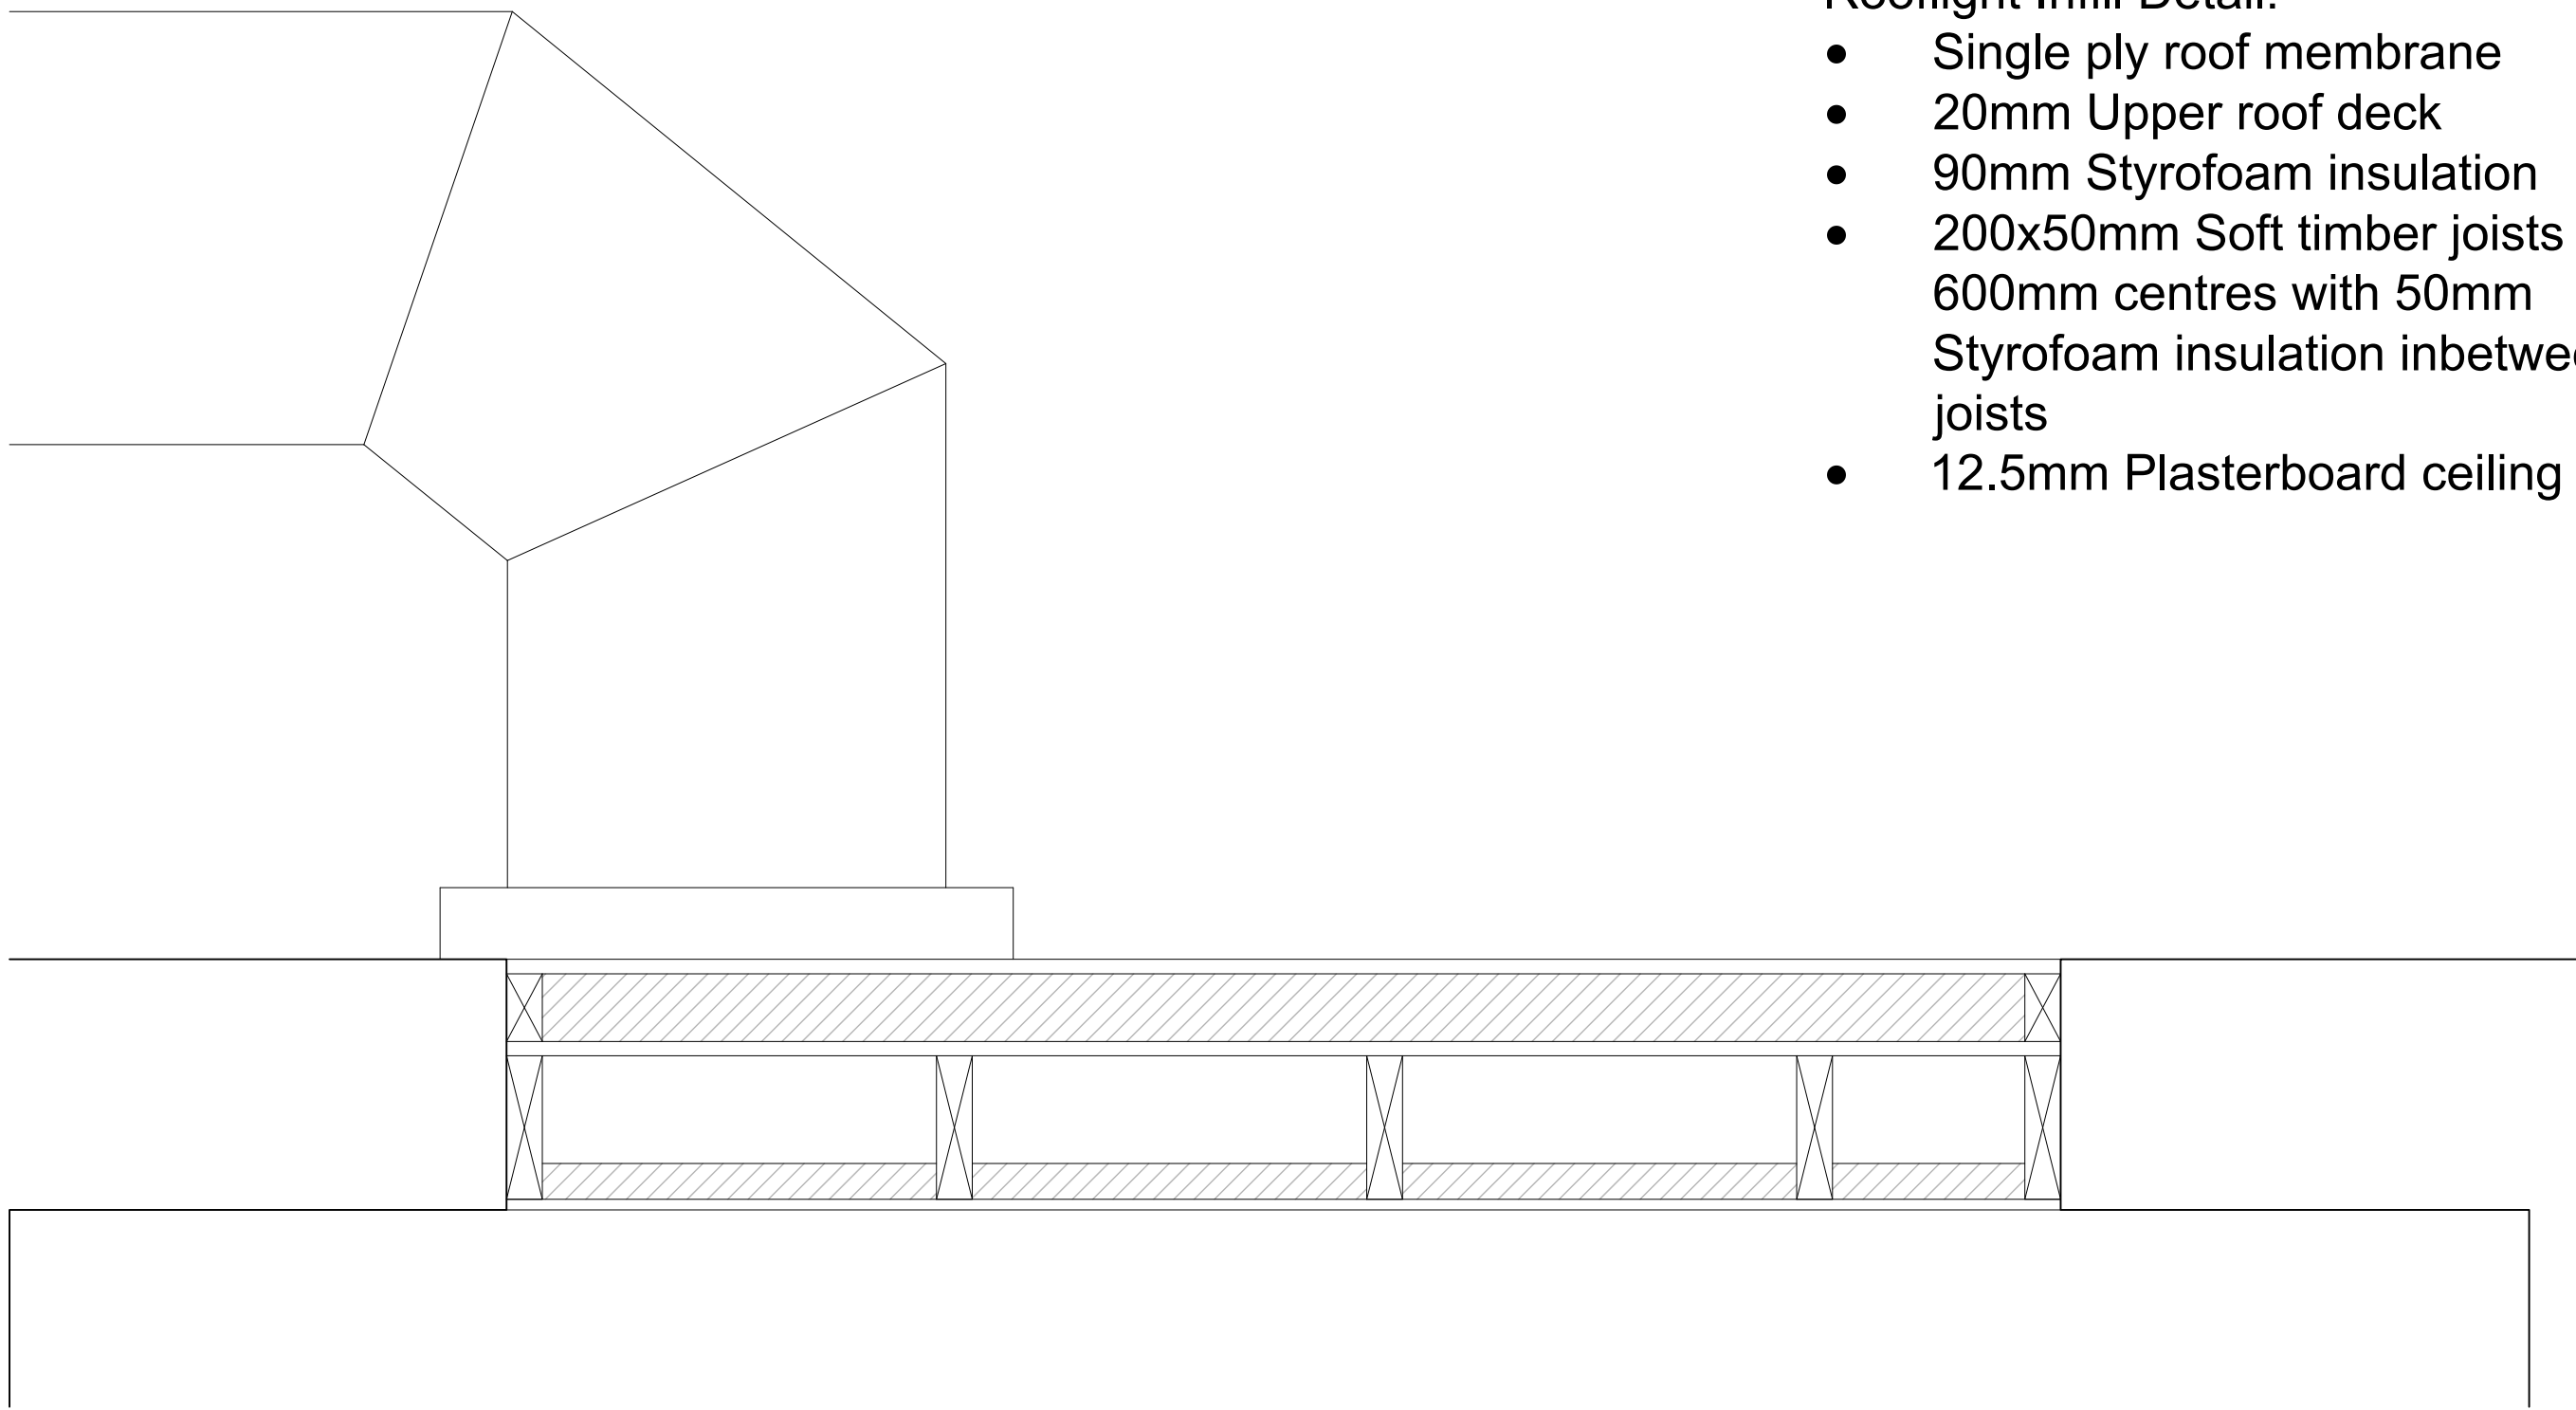


1 Existing Rooflight Detail
Scale: 1:10

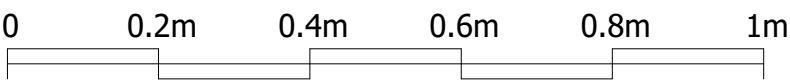

Rooflight Infill Detail:

- Single ply roof membrane
- 20mm Upper roof deck
- 90mm Styrofoam insulation
- 200x50mm Soft timber joists at 600mm centres with 50mm Styrofoam insulation inbetween joists
- 12.5mm Plasterboard ceiling

2 Proposed Rooflight Infill Detail
Scale: 1:10

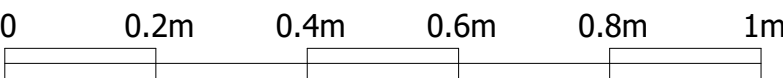

Building & Project Consultancy
Toronto Square, Toronto Street,
Leeds LS1 2HJ
Tel: 0113 243 0101
Email: buildingconsultancy@eddisons.com

PROJECT TITLE:
Friends House
173-177 Euston Rd
London
NW1 2BJ

CLIENT:

DRAWING TITLE:
Rooflight Infill Section Detail

DRAWN: ML CHECKED: APPROVED:

DATE: 09.03.22 SCALE: 1:10 @ A1

DRAWING STATUS:

DRAWING No: REVISION: