




1 NEW FRENCH DOOR ELEVATION  
scale 1:20

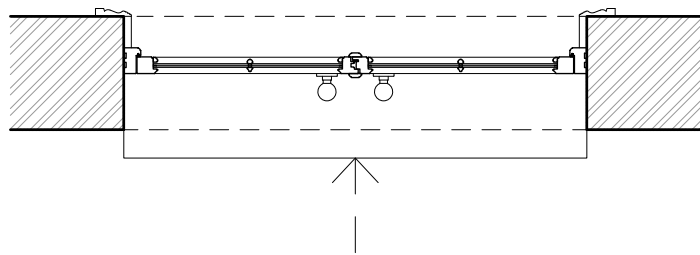


2 NEW FRENCH DOOR SECTION A  
scale 1:20

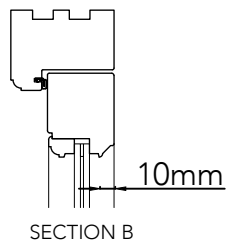


SECTION B

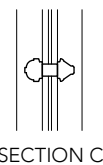

SECTION C

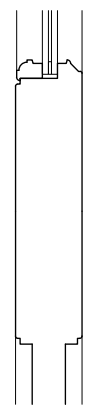


SECTION D

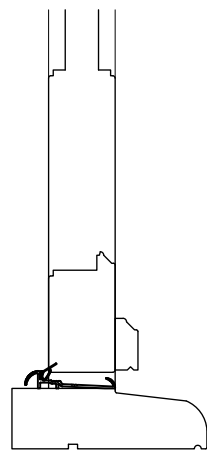


SECTION E


3 NEW FRENCH DOOR SECTIONS  
scale 1:5

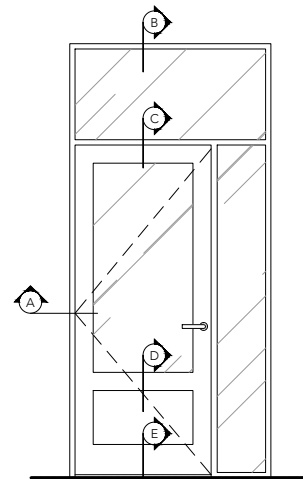


ORIGINAL DESIGN -  
TO BE CONFIRMED

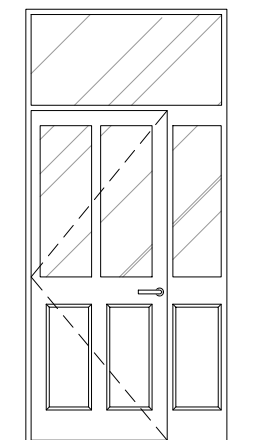

OPTION ONE

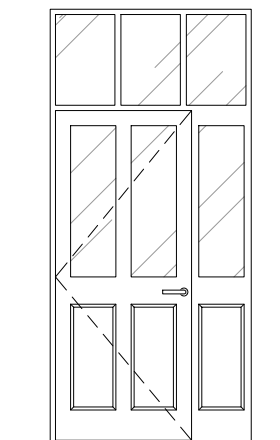


OPTION TWO

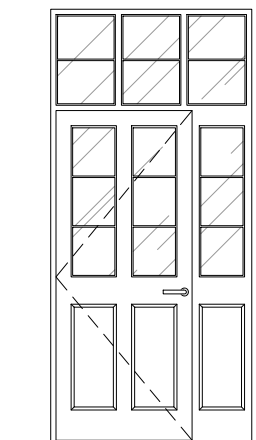


OPTION THREE

1 NEW INTERNAL GLASS DOOR DESIGN OPTIONS ELEVATION  
scale 1:50

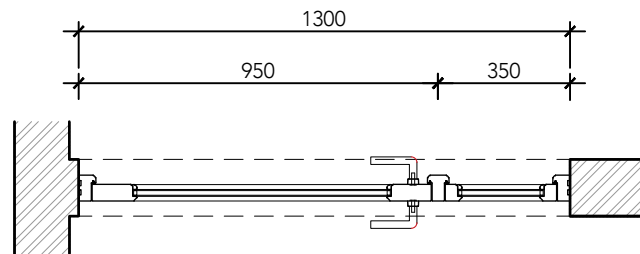

2 NEW GLASS DOOR & PARTITION SECTION A  
scale 1:20

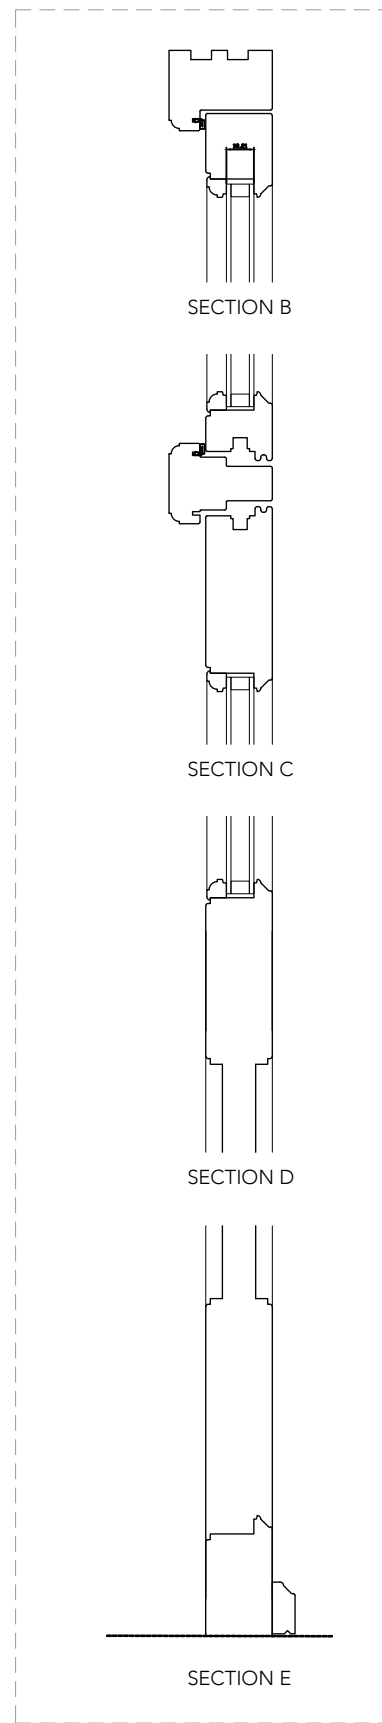

SECTION B

SECTION C

SECTION D

SECTION E

3 NEW GLASS DOOR & PARTITION DOOR SECTIONS  
scale 1:5

This drawing is protected under Copyright and at no time should any portion of this drawing be reproduced or copied without the permission of the Architect.  
(Design Copyright Act 1968)

This drawing must not be used for purposes other than that for which it is provided. It is supplied without liability for any errors or omissions.

Drawings only to be scaled for planning application purposes, all dimensions to be checked on site. All drawings subject to Statutory Authority Approval.

Notes

- PLANNING 18.08.2023

No  
Rev

Date

PLANNING

TG STUDIO

ARCHITECTS + INTERIOR DESIGNERS

91A - 91B HEATH STREET  
LONDON NW3 6SS  
Tel 020 7 636 3838

INFO WWW.TG-STUDIO.CO.UK

Project  
9 GAINSBOROUGH GARDENS  
NW3 1BJ

Date  
18.08.23

Scale @ A3

1:20 & 1:5

Typical  
FRENCH DOOR & INTERNAL  
DOOR DETAIL

Drawn by  
AL

Checked by

TG


Job No.  
270

Dwg No.


P-550

Rev


-

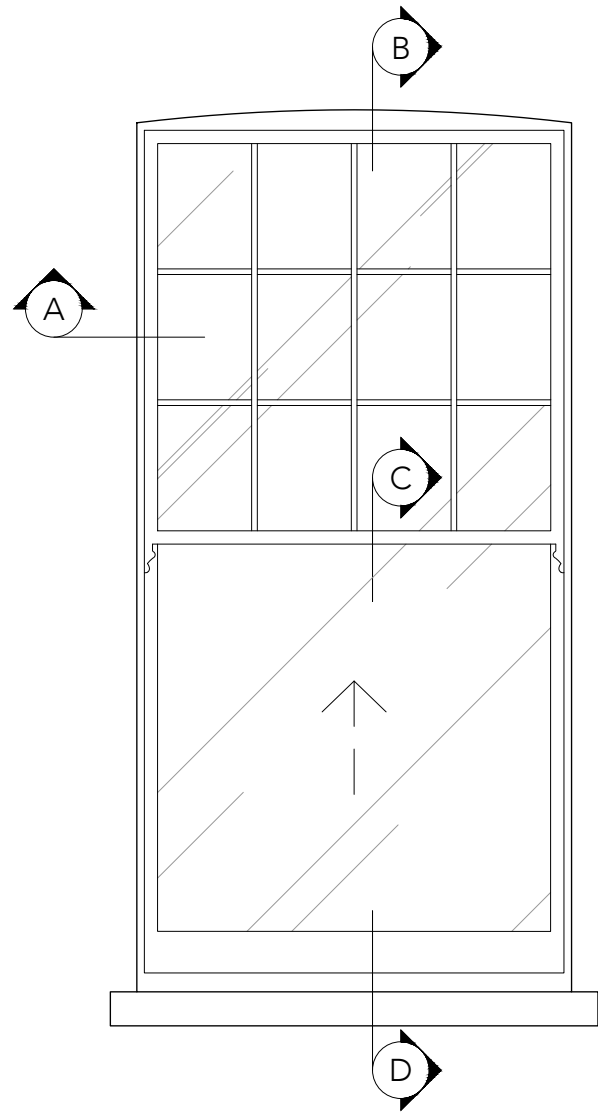


1 TYPICAL SASH WINDOW ELEVATION  
scale 1:20

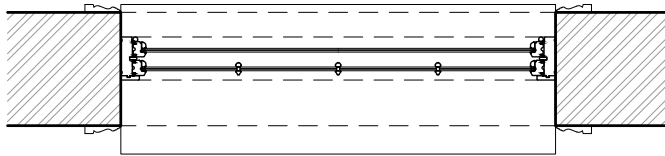

2 TYPICAL SASH WINDOW SECTION A  
scale 1:20

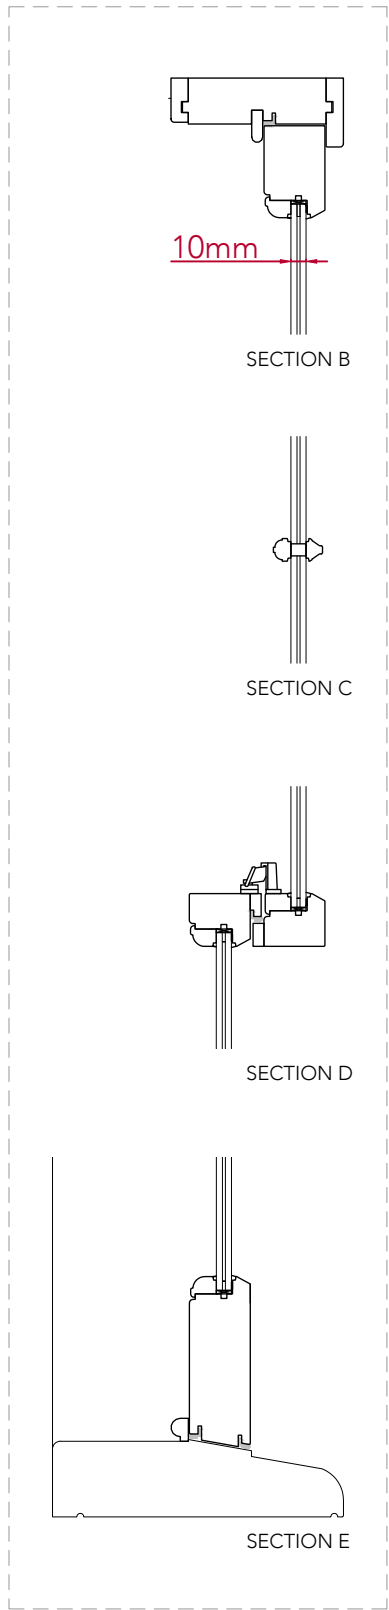

3 TYPICAL SASH WINDOW SECTIONS  
scale 1:5

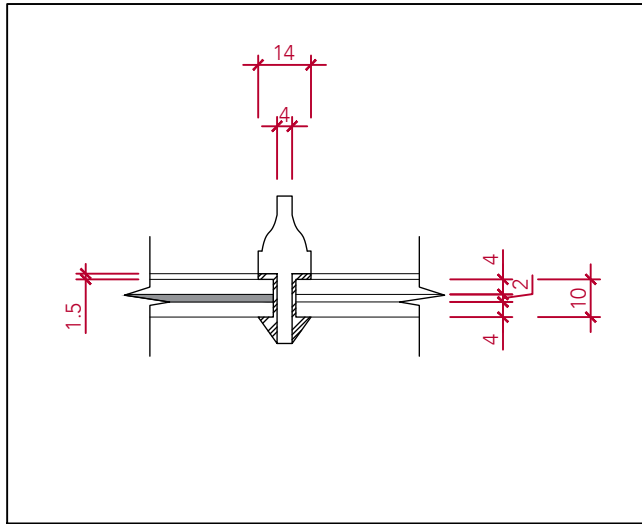

4 HISTOGLASS WINDOW PANE DETAIL  
scale 1:2

This drawing is protected under Copyright and at no time should any portion of this drawing be reproduced or copied without the permission of the Architect.  
(Design Copyright Act 1968)

This drawing must not be used for purposes other than that for which it is provided. It is supplied without liability for any errors or omissions.

Drawings only to be scaled for planning application purposes, all dimensions to be checked on site. All drawings subject to Statutory Authority Approval.

Notes

- PLANNING 18.08.23

No Rev Date

Status PLANNING

TG STUDIO

ARCHITECTS + INTERIOR DESIGNERS

91A - 91B HEATH STREET  
LONDON NW3 6SS  
Tel 020 7636 3838

INFO WWW.TG-STUDIO.CO.UK

Project 9 GAINSBOROUGH GARDENS  
NW3 1BJ

Date 18.08.2023 Scale @ A3 1:20 & 1:5

Drawing PROPOSED  
WINDOW  
DETAIL

Drawn by AL Checked by TG

Job No. 270 Dwg No. P-551 Rev -