

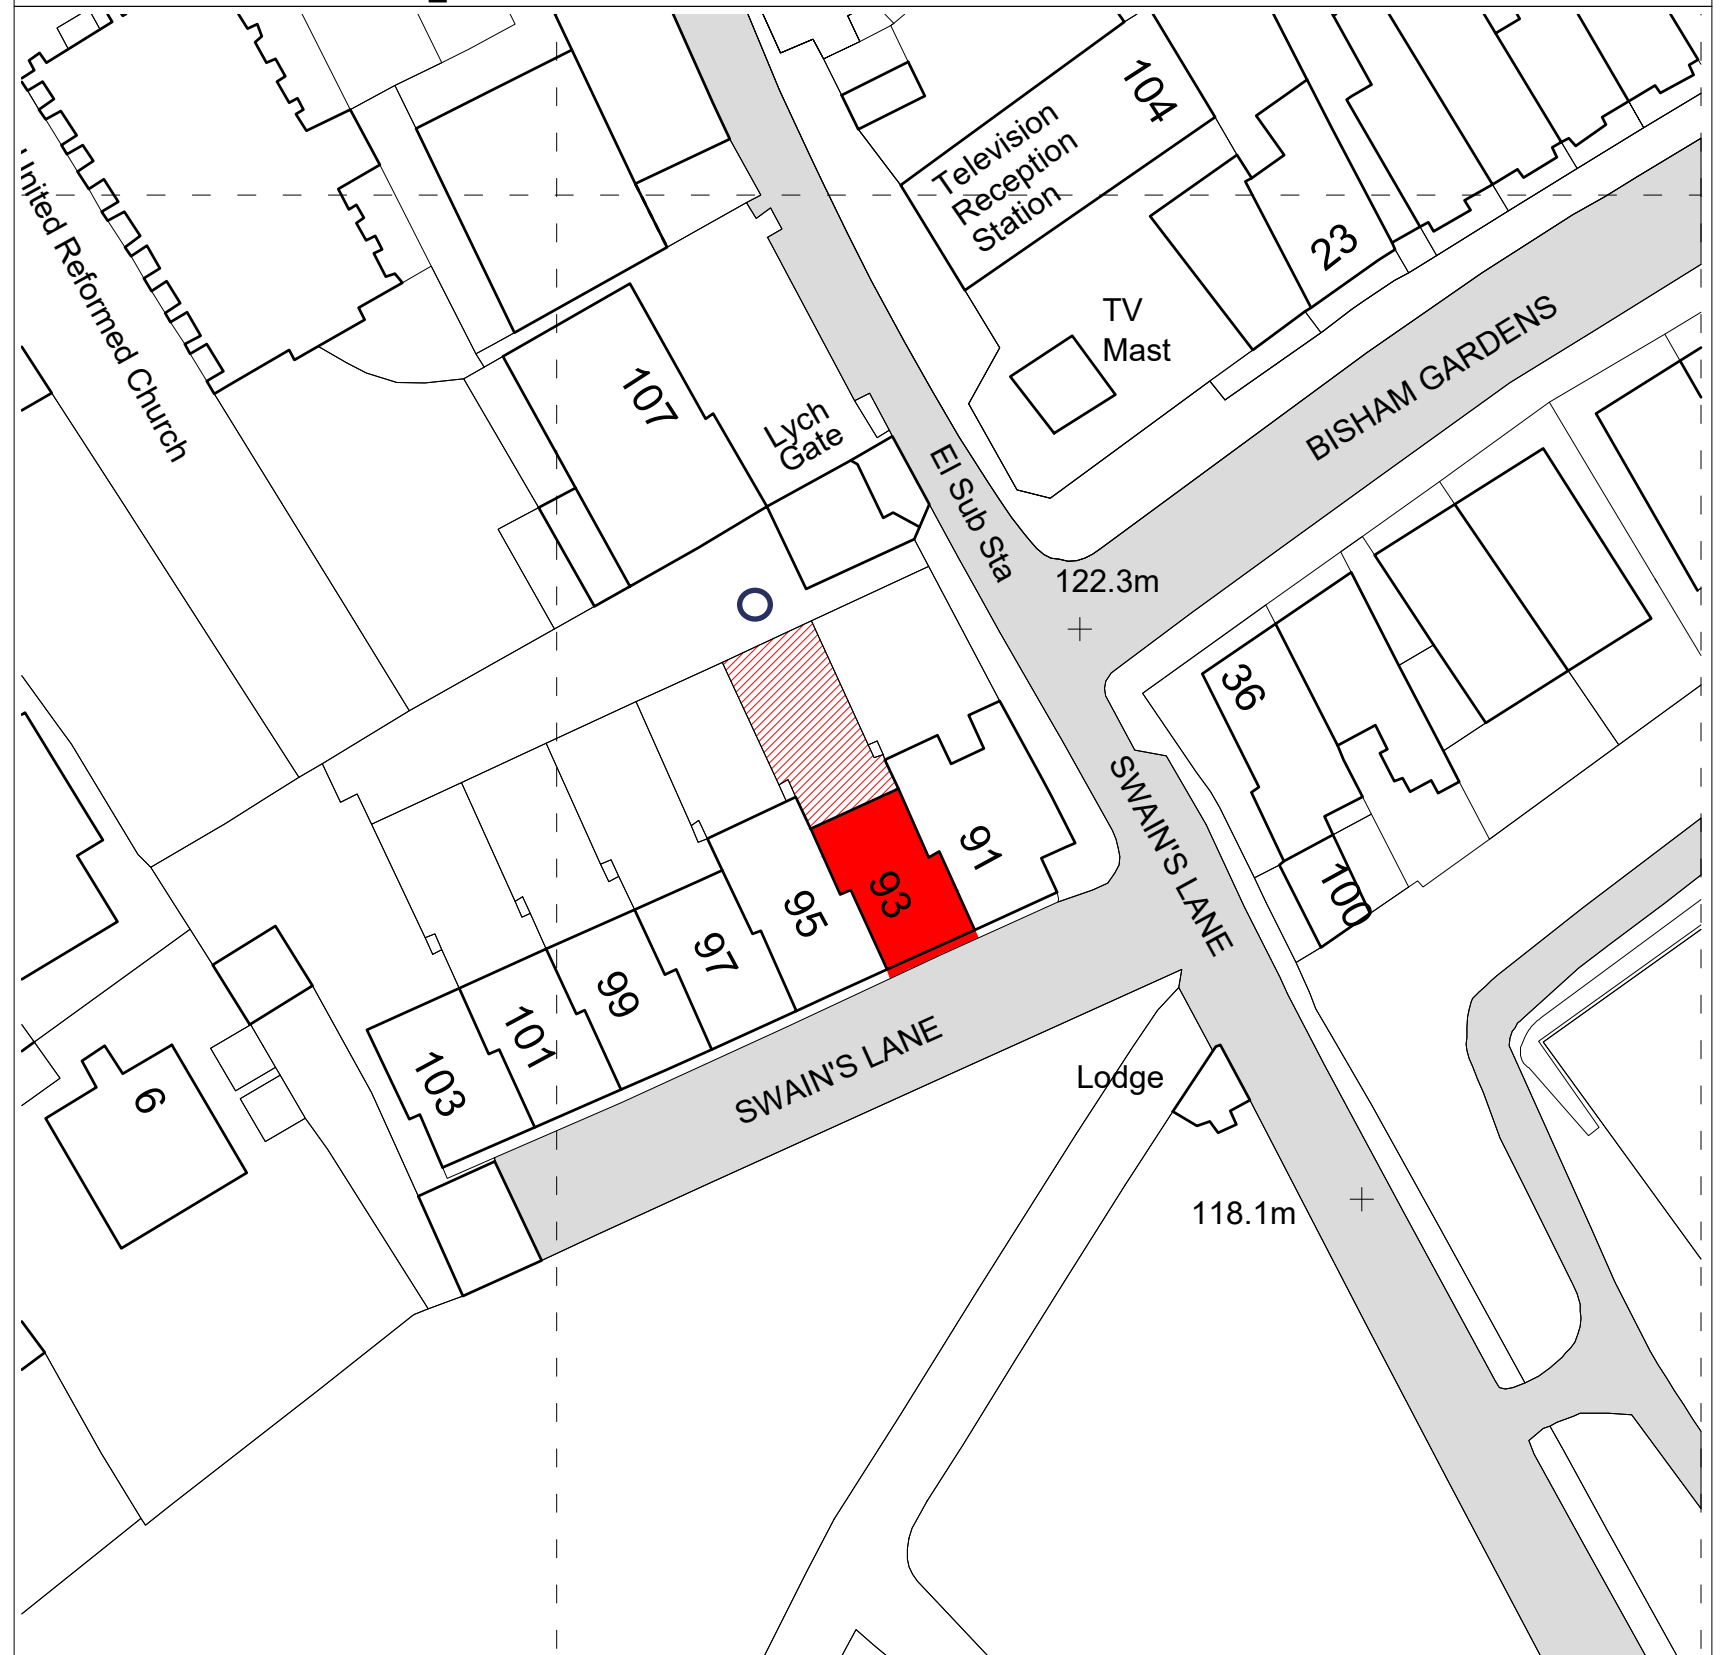
# ORDNANCE SURVEY MAP

SCALE 1:1250



**ORDNANCE SURVEY MAP\_SITE BOUNDARY**

SCALE 1:500



## LBMV architects

Luigi Montefusco Ltd  
72 Haverstock Hill  
NW3 2BE London  
M+44 (0) 7837344073  
T+44 (0) 207 483 3880

DRAWINGS STATUS  
**PLANNING PERMISSION**

A3

DRAWN
UG

CHECKED
LM

PROJECT TITLE
---------------

DATE	24.11.2022
------	------------

SCALE	1:1250@A3
	1:500@A3

DRAWING TITLE  
ORDNANCE SURVEY MAP

93 SWAINS LANE

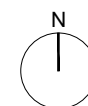
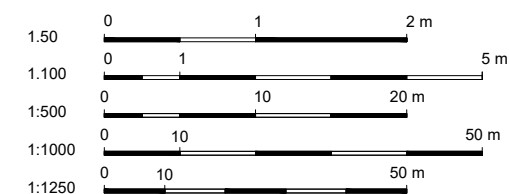
JOB NO  
0089

DRAWING NO	A1001
------------	-------

GENERAL NOTE
--------------

- This drawing should be removed from currency immediately when a revised version is issued.
- All dimensions to be checked on site by the contractor. Discrepancies to be reported before proceeding with the works.
- This drawing is copyrighted.
- All dimensions in mm's.

LEGEND
--------

[illegible]