
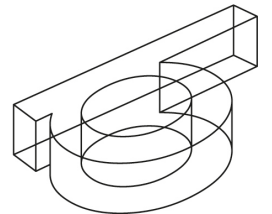


SIX BY NICO

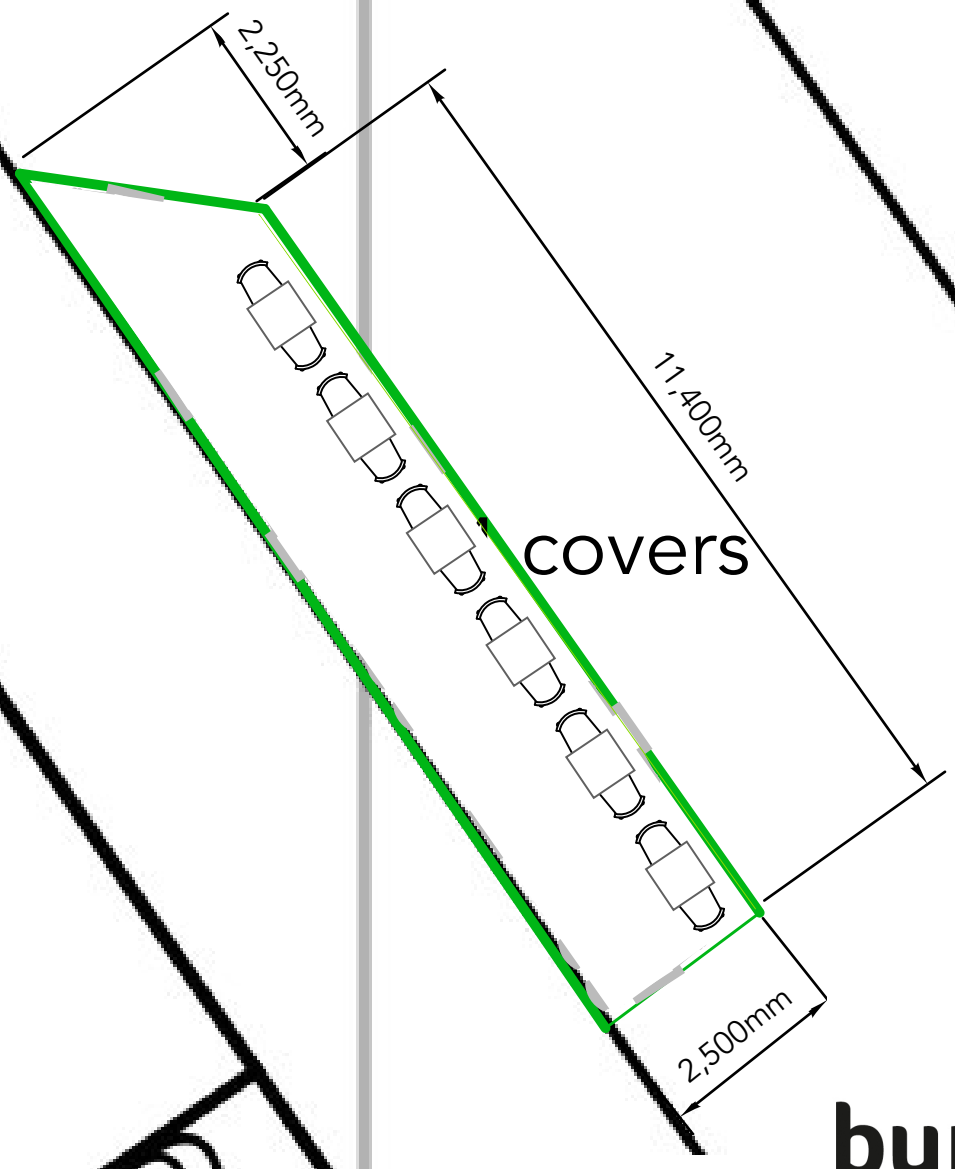

burns.design

project
 Six by Nico
 unit 1
 33-41 charlotte street
 fitzrovia
 london W1T 1RR

drawing
 external license plan

scale 1:50@A3	drawn by cg
------------------	----------------

project no. 2687	drawing no. L01	rev.	date feb 22
---------------------	--------------------	------	----------------

